


Plat A, Part 2 of 1

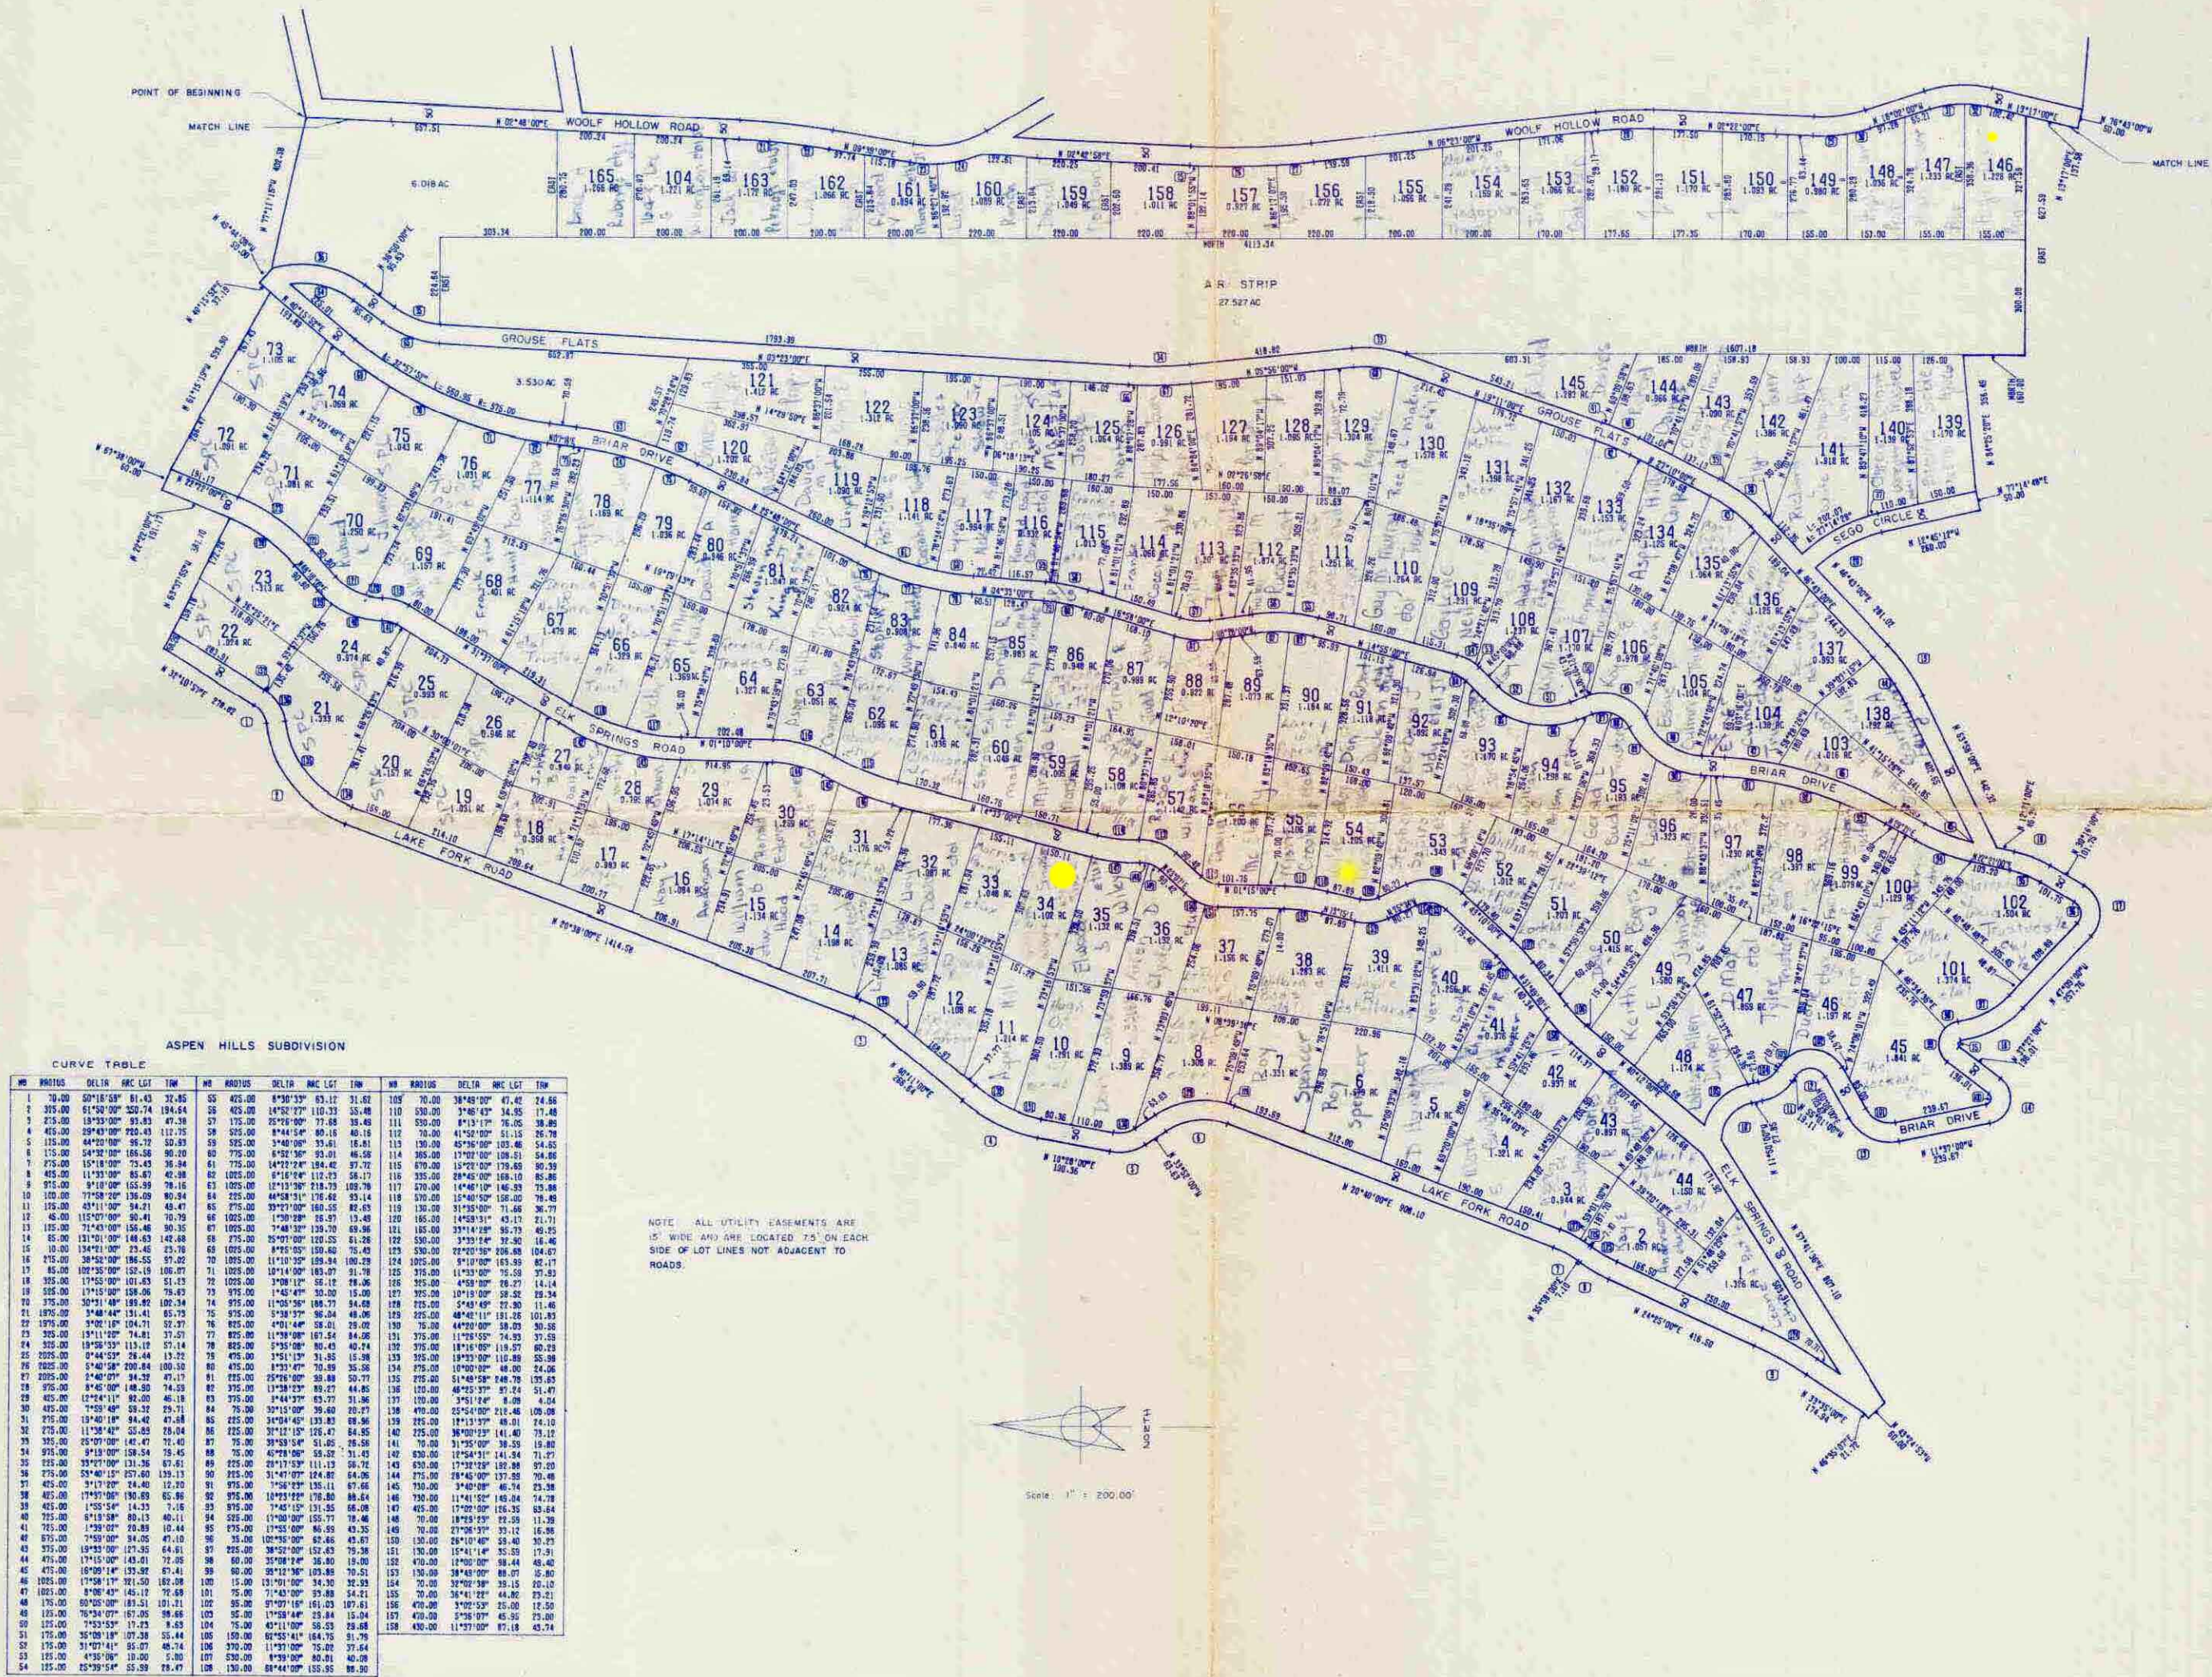

ASPEN HILLS SUBDIVISION

| CURVE TABLE |          |            |         |        |     |          |            |         |        |
|-------------|----------|------------|---------|--------|-----|----------|------------|---------|--------|
| NO          | PIRADIUS | DELTA      | ARC LGT | TW     | NO  | PIRADIUS | DELTA      | ARC LGT | TW     |
| 1           | 70.00    | 50°18'58"  | 81.43   | 32.85  | 55  | 405.00   | 8°30'33"   | 63.12   | 31.62  |
| 2           | 325.00   | 61°50'00"  | 320.74  | 194.64 | 56  | 405.00   | 14°52'27"  | 110.33  | 55.48  |
| 3           | 275.00   | 18°33'00"  | 93.83   | 47.38  | 57  | 175.00   | 25°26'00"  | 77.88   | 38.48  |
| 4           | 405.00   | 29°40'00"  | 220.43  | 117.75 | 58  | 525.00   | 8°44'54"   | 80.16   | 40.16  |
| 5           | 115.00   | 44°20'00"  | 56.72   | 30.83  | 59  | 525.00   | 3°40'00"   | 35.81   | 18.61  |
| 6           | 175.00   | 54°02'00"  | 166.56  | 96.00  | 60  | 775.00   | 1°50'00"   | 31.81   | 16.06  |
| 7           | 275.00   | 15°18'00"  | 73.43   | 36.84  | 61  | 775.00   | 14°22'24"  | 194.42  | 97.72  |
| 8           | 405.00   | 11°33'00"  | 85.67   | 42.08  | 62  | 1005.00  | 8°16'24"   | 112.23  | 56.17  |
| 9           | 975.00   | 8°18'00"   | 155.99  | 78.16  | 63  | 1005.00  | 12°13'30"  | 218.73  | 109.70 |
| 10          | 100.00   | 77°58'20"  | 136.09  | 80.84  | 64  | 225.00   | 44°58'51"  | 176.88  | 93.14  |
| 11          | 175.00   | 43°11'00"  | 94.21   | 48.47  | 65  | 275.00   | 33°27'00"  | 160.55  | 82.63  |
| 12          | 45.00    | 115°07'00" | 90.41   | 70.79  | 66  | 1005.00  | 1°30'28"   | 16.57   | 13.49  |
| 13          | 105.00   | 71°43'00"  | 156.46  | 80.35  | 67  | 1005.00  | 7°48'33"   | 139.70  | 69.96  |
| 14          | 55.00    | 121°01'00" | 144.63  | 142.68 | 68  | 275.00   | 25°01'00"  | 120.53  | 61.28  |
| 15          | 10.00    | 134°21'00" | 23.45   | 23.76  | 69  | 1005.00  | 8°05'05"   | 150.60  | 75.43  |
| 16          | 215.00   | 38°52'00"  | 186.55  | 97.02  | 70  | 1005.00  | 11°10'35"  | 198.84  | 100.28 |
| 17          | 45.00    | 109°35'00" | 152.19  | 106.07 | 71  | 1005.00  | 10°14'00"  | 183.07  | 91.78  |
| 18          | 305.00   | 17°05'00"  | 101.43  | 51.23  | 72  | 1005.00  | 3°08'12"   | 55.12   | 28.06  |
| 19          | 505.00   | 17°15'00"  | 158.06  | 78.83  | 73  | 975.00   | 1°45'41"   | 30.00   | 15.00  |
| 20          | 375.00   | 30°31'40"  | 189.82  | 102.34 | 74  | 975.00   | 11°05'56"  | 188.77  | 94.68  |
| 21          | 1975.00  | 5°48'44"   | 131.41  | 65.73  | 75  | 975.00   | 5°30'37"   | 96.04   | 48.06  |
| 22          | 1975.00  | 5°02'16"   | 104.71  | 52.97  | 76  | 825.00   | 4°01'44"   | 86.01   | 43.00  |
| 23          | 305.00   | 13°11'00"  | 74.81   | 37.57  | 77  | 825.00   | 11°38'00"  | 167.54  | 84.06  |
| 24          | 305.00   | 19°56'53"  | 113.19  | 57.14  | 78  | 825.00   | 5°35'08"   | 80.43   | 40.24  |
| 25          | 2005.00  | 0°44'53"   | 256.44  | 13.72  | 79  | 475.00   | 3°51'13"   | 31.55   | 15.98  |
| 26          | 2005.00  | 5°40'00"   | 200.84  | 10.40  | 80  | 475.00   | 8°33'47"   | 70.89   | 35.56  |
| 27          | 2005.00  | 2°40'00"   | 94.39   | 47.17  | 81  | 225.00   | 25°26'00"  | 59.88   | 30.77  |
| 28          | 975.00   | 8°45'00"   | 148.50  | 74.53  | 82  | 375.00   | 13°38'23"  | 89.27   | 44.85  |
| 29          | 405.00   | 12°24'11"  | 92.00   | 46.18  | 83  | 375.00   | 1°44'37"   | 33.77   | 17.36  |
| 30          | 405.00   | 7°50'40"   | 85.32   | 42.71  | 84  | 75.00    | 3°15'00"   | 36.40   | 20.27  |
| 31          | 275.00   | 19°40'18"  | 94.48   | 47.68  | 85  | 225.00   | 34°04'45"  | 133.83  | 68.56  |
| 32          | 275.00   | 11°38'42"  | 55.89   | 28.04  | 86  | 225.00   | 31°12'15"  | 126.47  | 64.85  |
| 33          | 305.00   | 23°07'00"  | 142.47  | 72.40  | 87  | 75.00    | 39°53'54"  | 51.85   | 26.58  |
| 34          | 975.00   | 9°19'00"   | 158.54  | 79.45  | 88  | 75.00    | 40°28'00"  | 55.59   | 28.43  |
| 35          | 225.00   | 33°27'00"  | 131.36  | 67.61  | 89  | 225.00   | 29°17'53"  | 111.13  | 56.72  |
| 36          | 275.00   | 55°40'15"  | 257.60  | 139.13 | 90  | 225.00   | 31°47'07"  | 124.87  | 64.06  |
| 37          | 405.00   | 3°17'20"   | 24.40   | 12.20  | 91  | 975.00   | 7°36'23"   | 135.11  | 67.66  |
| 38          | 405.00   | 17°59'17"  | 91.50   | 46.38  | 92  | 975.00   | 14°03'22"  | 176.80  | 89.84  |
| 39          | 405.00   | 1°55'54"   | 14.33   | 7.16   | 93  | 975.00   | 7°45'15"   | 131.55  | 66.08  |
| 40          | 725.00   | 8°19'58"   | 80.13   | 40.11  | 94  | 525.00   | 1°30'00"   | 155.77  | 78.46  |
| 41          | 725.00   | 1°39'00"   | 20.89   | 10.44  | 95  | 975.00   | 17°53'00"  | 265.99  | 133.00 |
| 42          | 975.00   | 7°50'00"   | 34.00   | 17.10  | 96  | 35.00    | 120°25'00" | 82.46   | 43.67  |
| 43          | 975.00   | 19°53'00"  | 123.35  | 64.61  | 97  | 225.00   | 38°52'00"  | 157.43  | 79.38  |
| 44          | 475.00   | 17°15'00"  | 143.01  | 72.05  | 98  | 60.00    | 35°08'24"  | 36.80   | 19.00  |
| 45          | 475.00   | 19°09'14"  | 139.59  | 67.41  | 99  | 60.00    | 39°12'36"  | 103.88  | 50.51  |
| 46          | 1005.00  | 17°59'17"  | 91.50   | 46.38  | 100 | 15.00    | 131°01'00" | 34.30   | 32.93  |
| 47          | 1005.00  | 8°06'43"   | 145.17  | 72.69  | 101 | 75.00    | 71°43'00"  | 91.80   | 54.21  |
| 48          | 175.00   | 50°05'00"  | 183.51  | 101.21 | 102 | 95.00    | 91°07'16"  | 161.03  | 107.61 |
| 49          | 125.00   | 76°34'07"  | 161.05  | 88.68  | 103 | 95.00    | 17°58'44"  | 23.84   | 15.04  |
| 50          | 125.00   | 7°53'53"   | 17.23   | 8.43   | 104 | 75.00    | 47°11'00"  | 59.53   | 29.88  |
| 51          | 175.00   | 35°30'18"  | 107.38  | 55.44  | 105 | 150.00   | 60°55'14"  | 184.75  | 91.76  |
| 52          | 175.00   | 31°07'41"  | 95.07   | 48.74  | 106 | 370.00   | 11°37'00"  | 75.02   | 37.64  |
| 53          | 125.00   | 4°35'08"   | 10.00   | 5.00   | 107 | 530.00   | 8°39'00"   | 80.81   | 40.08  |
| 54          | 125.00   | 25°39'54"  | 55.99   | 28.47  | 108 | 130.00   | 88°44'00"  | 155.95  | 88.90  |

NOTE: ALL UTILITY EASEMENTS ARE 15' WIDE AND ARE LOCATED 7.5' ON EACH SIDE OF LOT LINES NOT ADJACENT TO ROADS.



Scale: 1" = 200.00'