


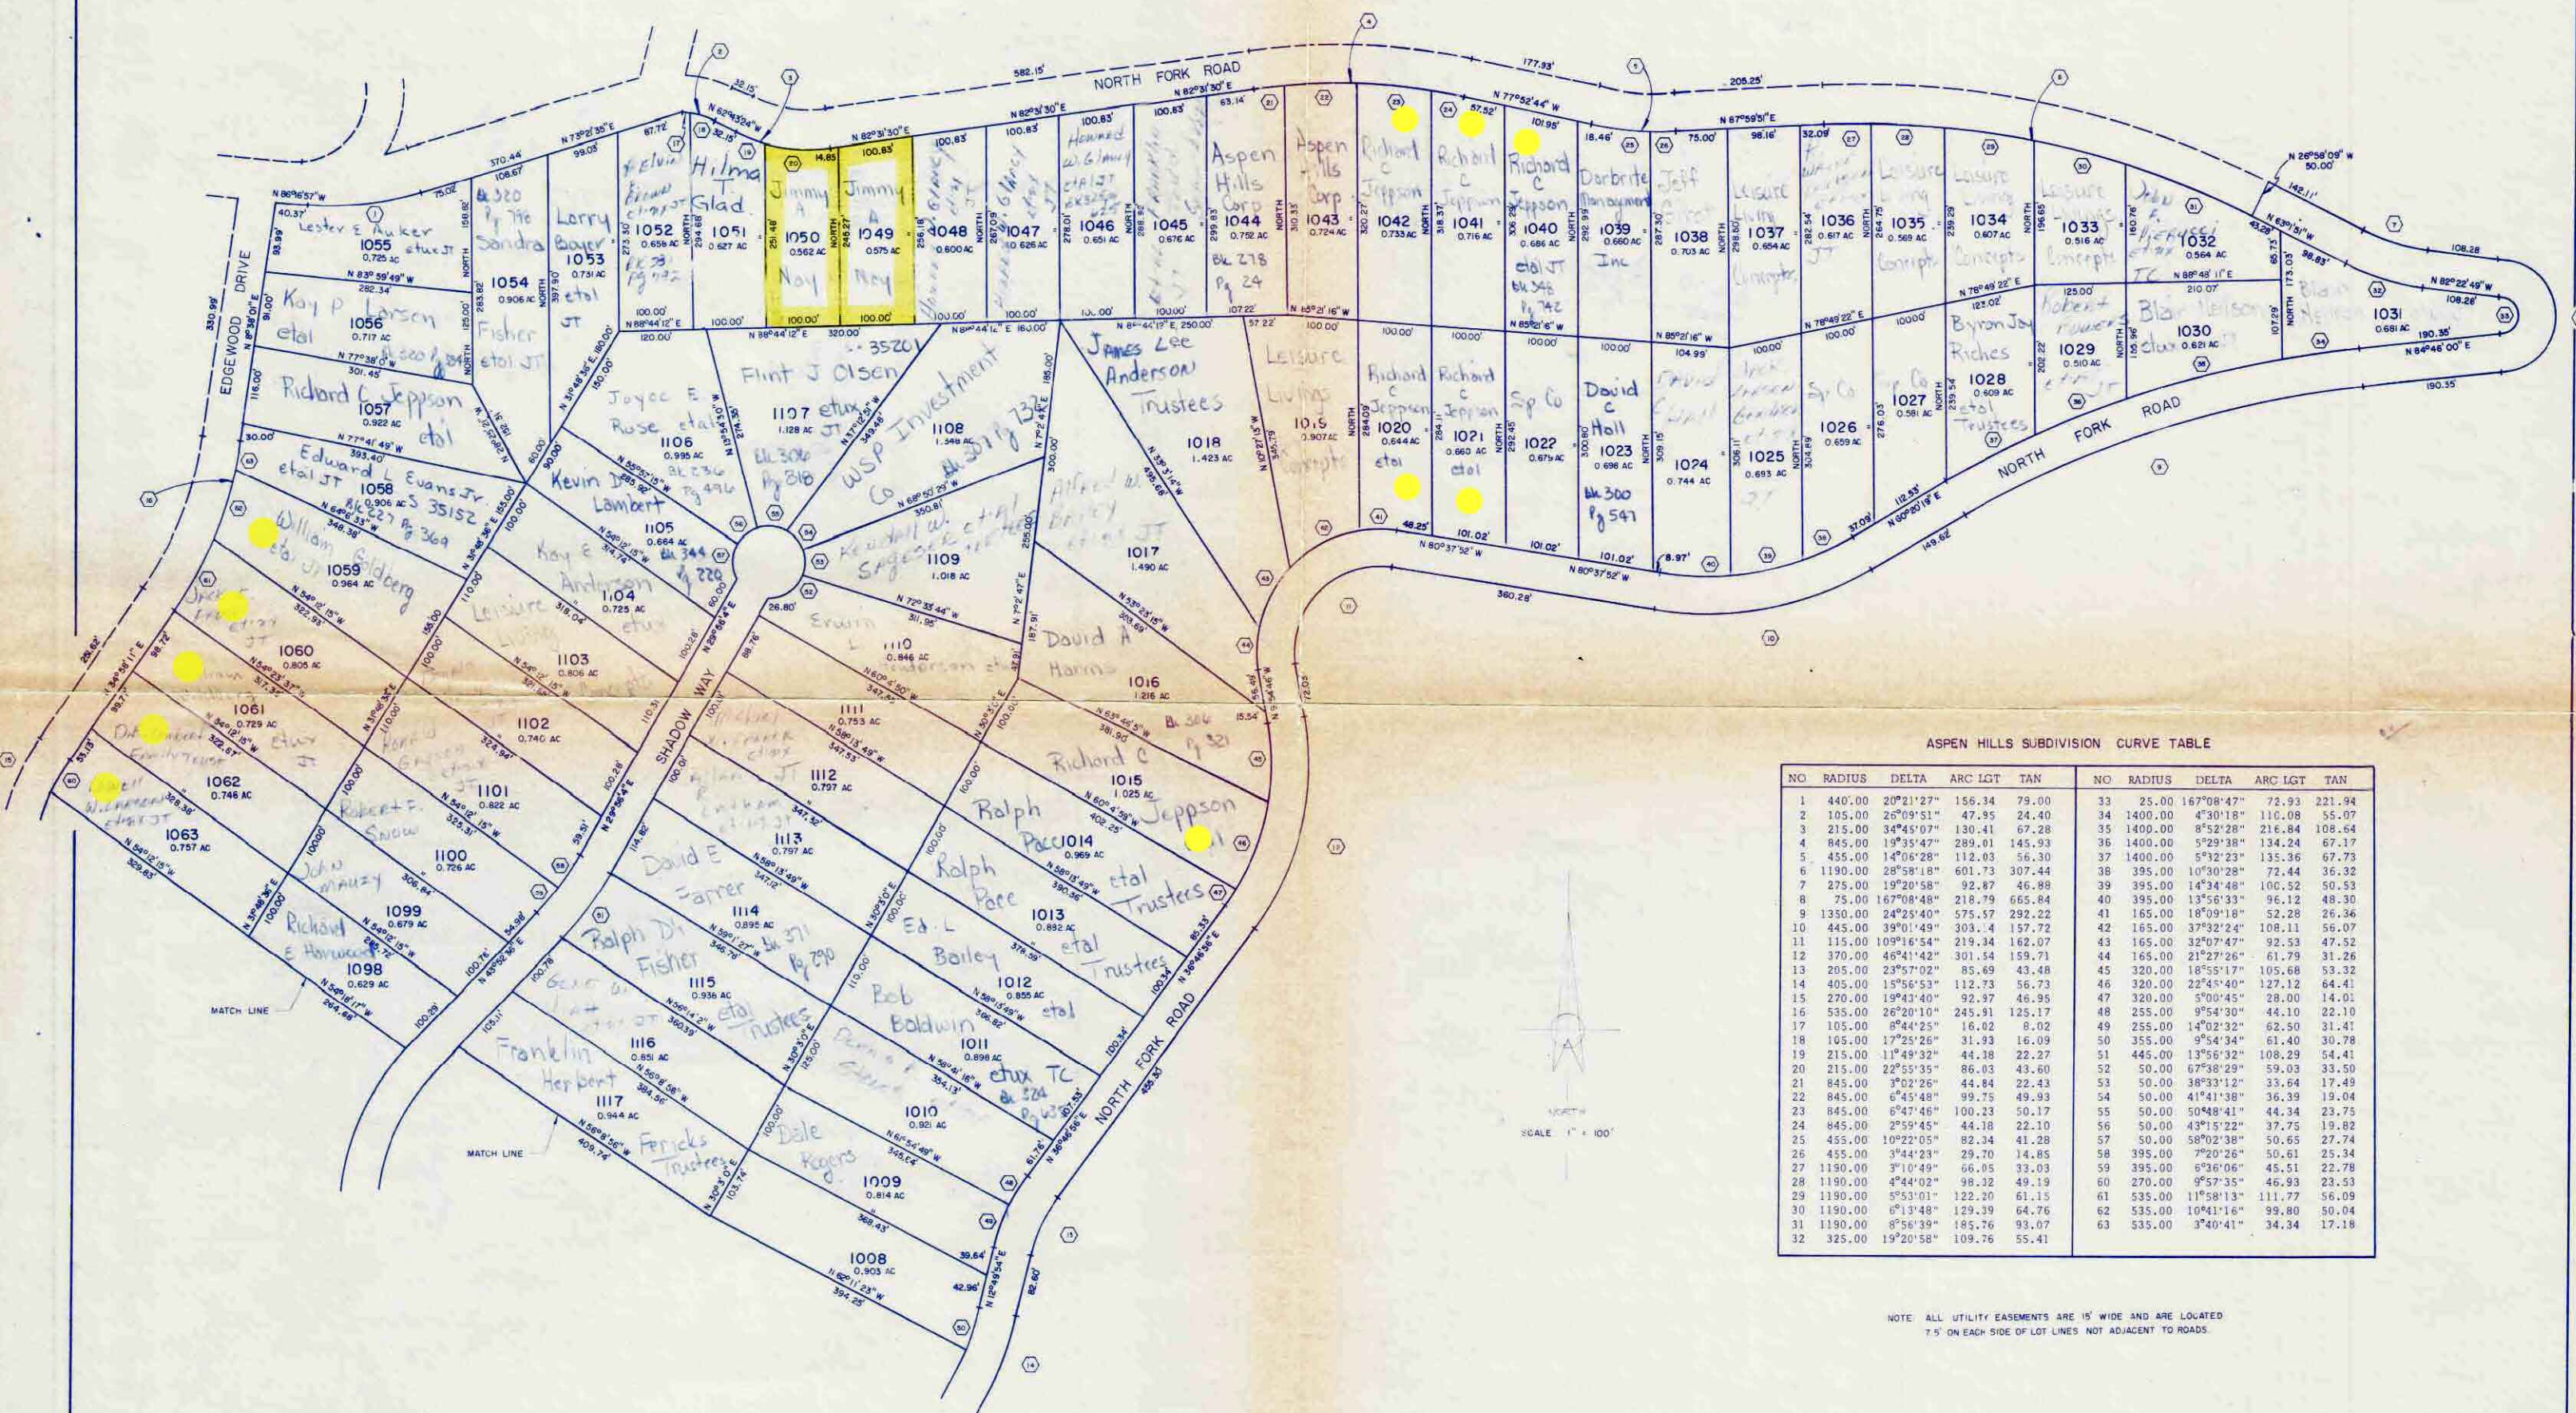

ASPEN HILLS SUBDIVISION CURVE TABLE

NO	RADIUS	DELTA	ARC LGT	TAN	NO	RADIUS	DELTA	ARC LGT	TAN
1	440.00	20°21'27"	156.34	79.00	33	25.00	167°08'47"	72.93	221.94
2	105.00	26°09'51"	47.95	24.40	34	1400.00	4°30'18"	110.08	55.07
3	215.00	34°45'07"	130.41	67.28	35	1400.00	8°52'28"	216.84	108.64
4	845.00	19°35'47"	289.01	145.93	36	1400.00	5°29'38"	134.24	67.17
5	455.00	14°06'28"	112.03	56.30	37	1400.00	5°32'23"	135.36	67.73
6	1190.00	28°58'18"	601.73	307.44	38	395.00	10°30'28"	72.44	36.32
7	275.00	19°20'58"	92.87	46.88	39	395.00	14°34'48"	100.52	50.53
8	75.00	167°08'48"	218.79	665.84	40	395.00	13°56'33"	96.12	48.30
9	1350.00	24°25'40"	575.57	292.22	41	165.00	18°09'18"	52.28	26.36
10	445.00	39°01'49"	303.14	157.72	42	165.00	37°32'24"	108.11	56.07
11	115.00	109°16'54"	219.34	162.07	43	165.00	32°07'47"	92.53	47.52
12	370.00	46°41'42"	301.54	159.71	44	165.00	21°27'26"	61.79	31.26
13	205.00	23°57'02"	85.69	43.48	45	320.00	18°55'17"	105.68	53.32
14	405.00	15°56'53"	112.73	56.73	46	320.00	22°45'40"	127.12	64.41
15	270.00	19°43'40"	92.97	46.95	47	320.00	5°00'45"	28.00	14.01
16	535.00	26°20'10"	245.91	125.17	48	255.00	9°54'30"	44.10	22.10
17	105.00	8°44'25"	16.02	8.02	49	255.00	14°02'32"	62.50	31.41
18	105.00	17°25'26"	31.93	16.09	50	355.00	9°54'34"	61.40	30.78
19	215.00	11°49'32"	44.38	22.27	51	445.00	13°56'32"	108.29	54.41
20	215.00	22°55'35"	86.03	43.60	52	50.00	67°36'29"	59.03	33.50
21	845.00	3°02'26"	44.84	22.43	53	50.00	38°33'12"	33.64	17.49
22	845.00	6°45'48"	99.75	49.93	54	50.00	41°41'38"	36.39	19.04
23	845.00	6°47'46"	100.23	50.17	55	50.00	50°48'41"	44.34	23.75
24	845.00	2°59'45"	44.18	22.10	56	50.00	43°15'22"	37.75	19.82
25	455.00	10°22'05"	82.34	41.28	57	50.00	58°02'38"	50.65	27.74
26	455.00	3°44'23"	29.70	14.85	58	395.00	7°20'26"	50.61	25.34
27	1190.00	3°10'49"	66.05	33.03	59	395.00	6°36'06"	45.51	22.78
28	1190.00	4°44'02"	98.32	49.19	60	270.00	9°57'35"	46.93	23.53
29	1190.00	5°53'01"	122.20	61.15	61	535.00	11°58'13"	111.77	56.09
30	1190.00	6°13'48"	129.39	64.76	62	535.00	10°41'16"	99.80	50.04
31	1190.00	8°56'39"	185.76	93.07	63	535.00	3°40'41"	34.34	17.18
32	325.00	19°20'58"	109.76	55.41					

NOTE: ALL UTILITY EASEMENTS ARE 15' WIDE AND ARE LOCATED 7.5' ON EACH SIDE OF LOT LINES NOT ADJACENT TO ROADS.