



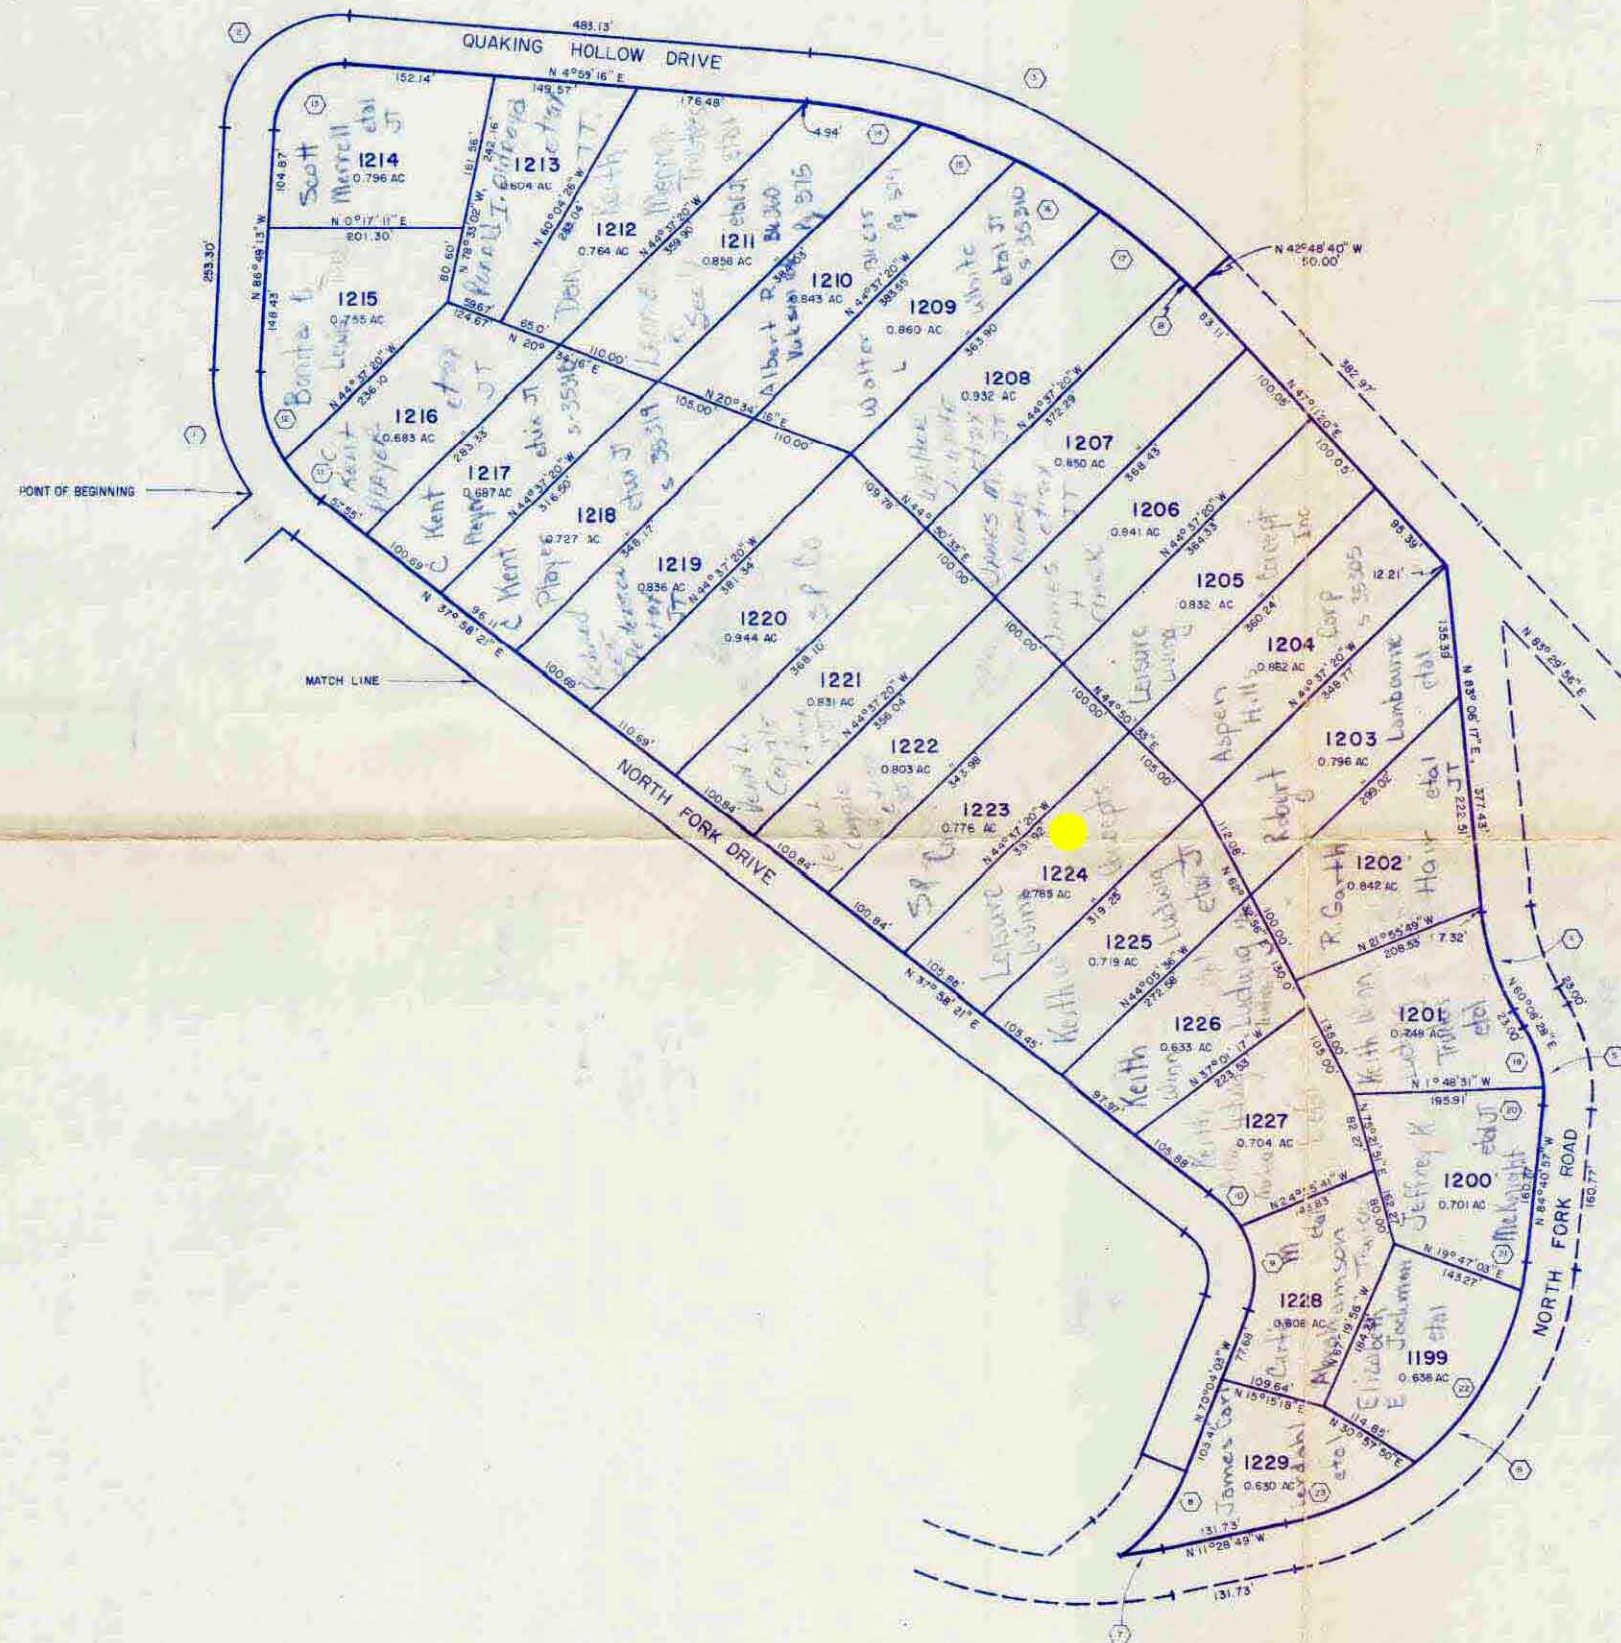

ASPEN HILLS SUBDIVISION - CURVE TABLE

NO.	RADIUS	DELTA	ARC LGT	TAN
1	165.00	50°09'24"	144.44	77.22
2	120.00	91°48'29"	192.28	123.85
3	615.00	45°49'07"	491.81	259.91
4	275.00	22°57'49"	116.22	55.86
5	135.00	35°10'35"	82.88	42.79
6	315.00	73°12'04"	402.44	233.94
7	410.00	5°20'17"	36.20	19.11
8	195.00	33°10'06"	112.89	58.07
9	105.00	47°14'58"	86.59	45.93
10	105.00	24°42'38"	45.28	23.00
11	165.00	19°35'36"	56.42	28.49
12	165.00	33°36'50"	102.56	53.00
13	70.00	91°48'29"	112.17	72.24
14	615.00	10°56'05"	117.37	58.86
15	615.00	9°46'31"	104.93	52.59
16	615.00	9°38'09"	103.43	51.84
17	615.00	10°16'41"	110.32	55.31
18	615.00	1°34'38"	16.93	8.47
19	135.00	26°56'52"	63.49	32.35
20	135.00	8°13'43"	19.39	9.71
21	315.00	5°55'40"	32.59	16.31
22	315.00	38°57'30"	214.19	111.42
23	315.00	28°18'54"	155.70	79.46

NOTE: ALL UTILITY EASEMENTS ARE 15' WIDE AND ARE LOCATED 7.5' ON EACH SIDE OF LOT LINES NOT ADJACENT TO ROADS.

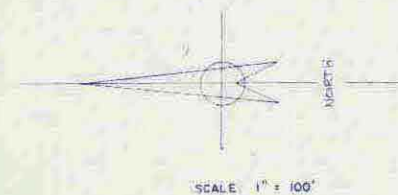

Plat "E"