


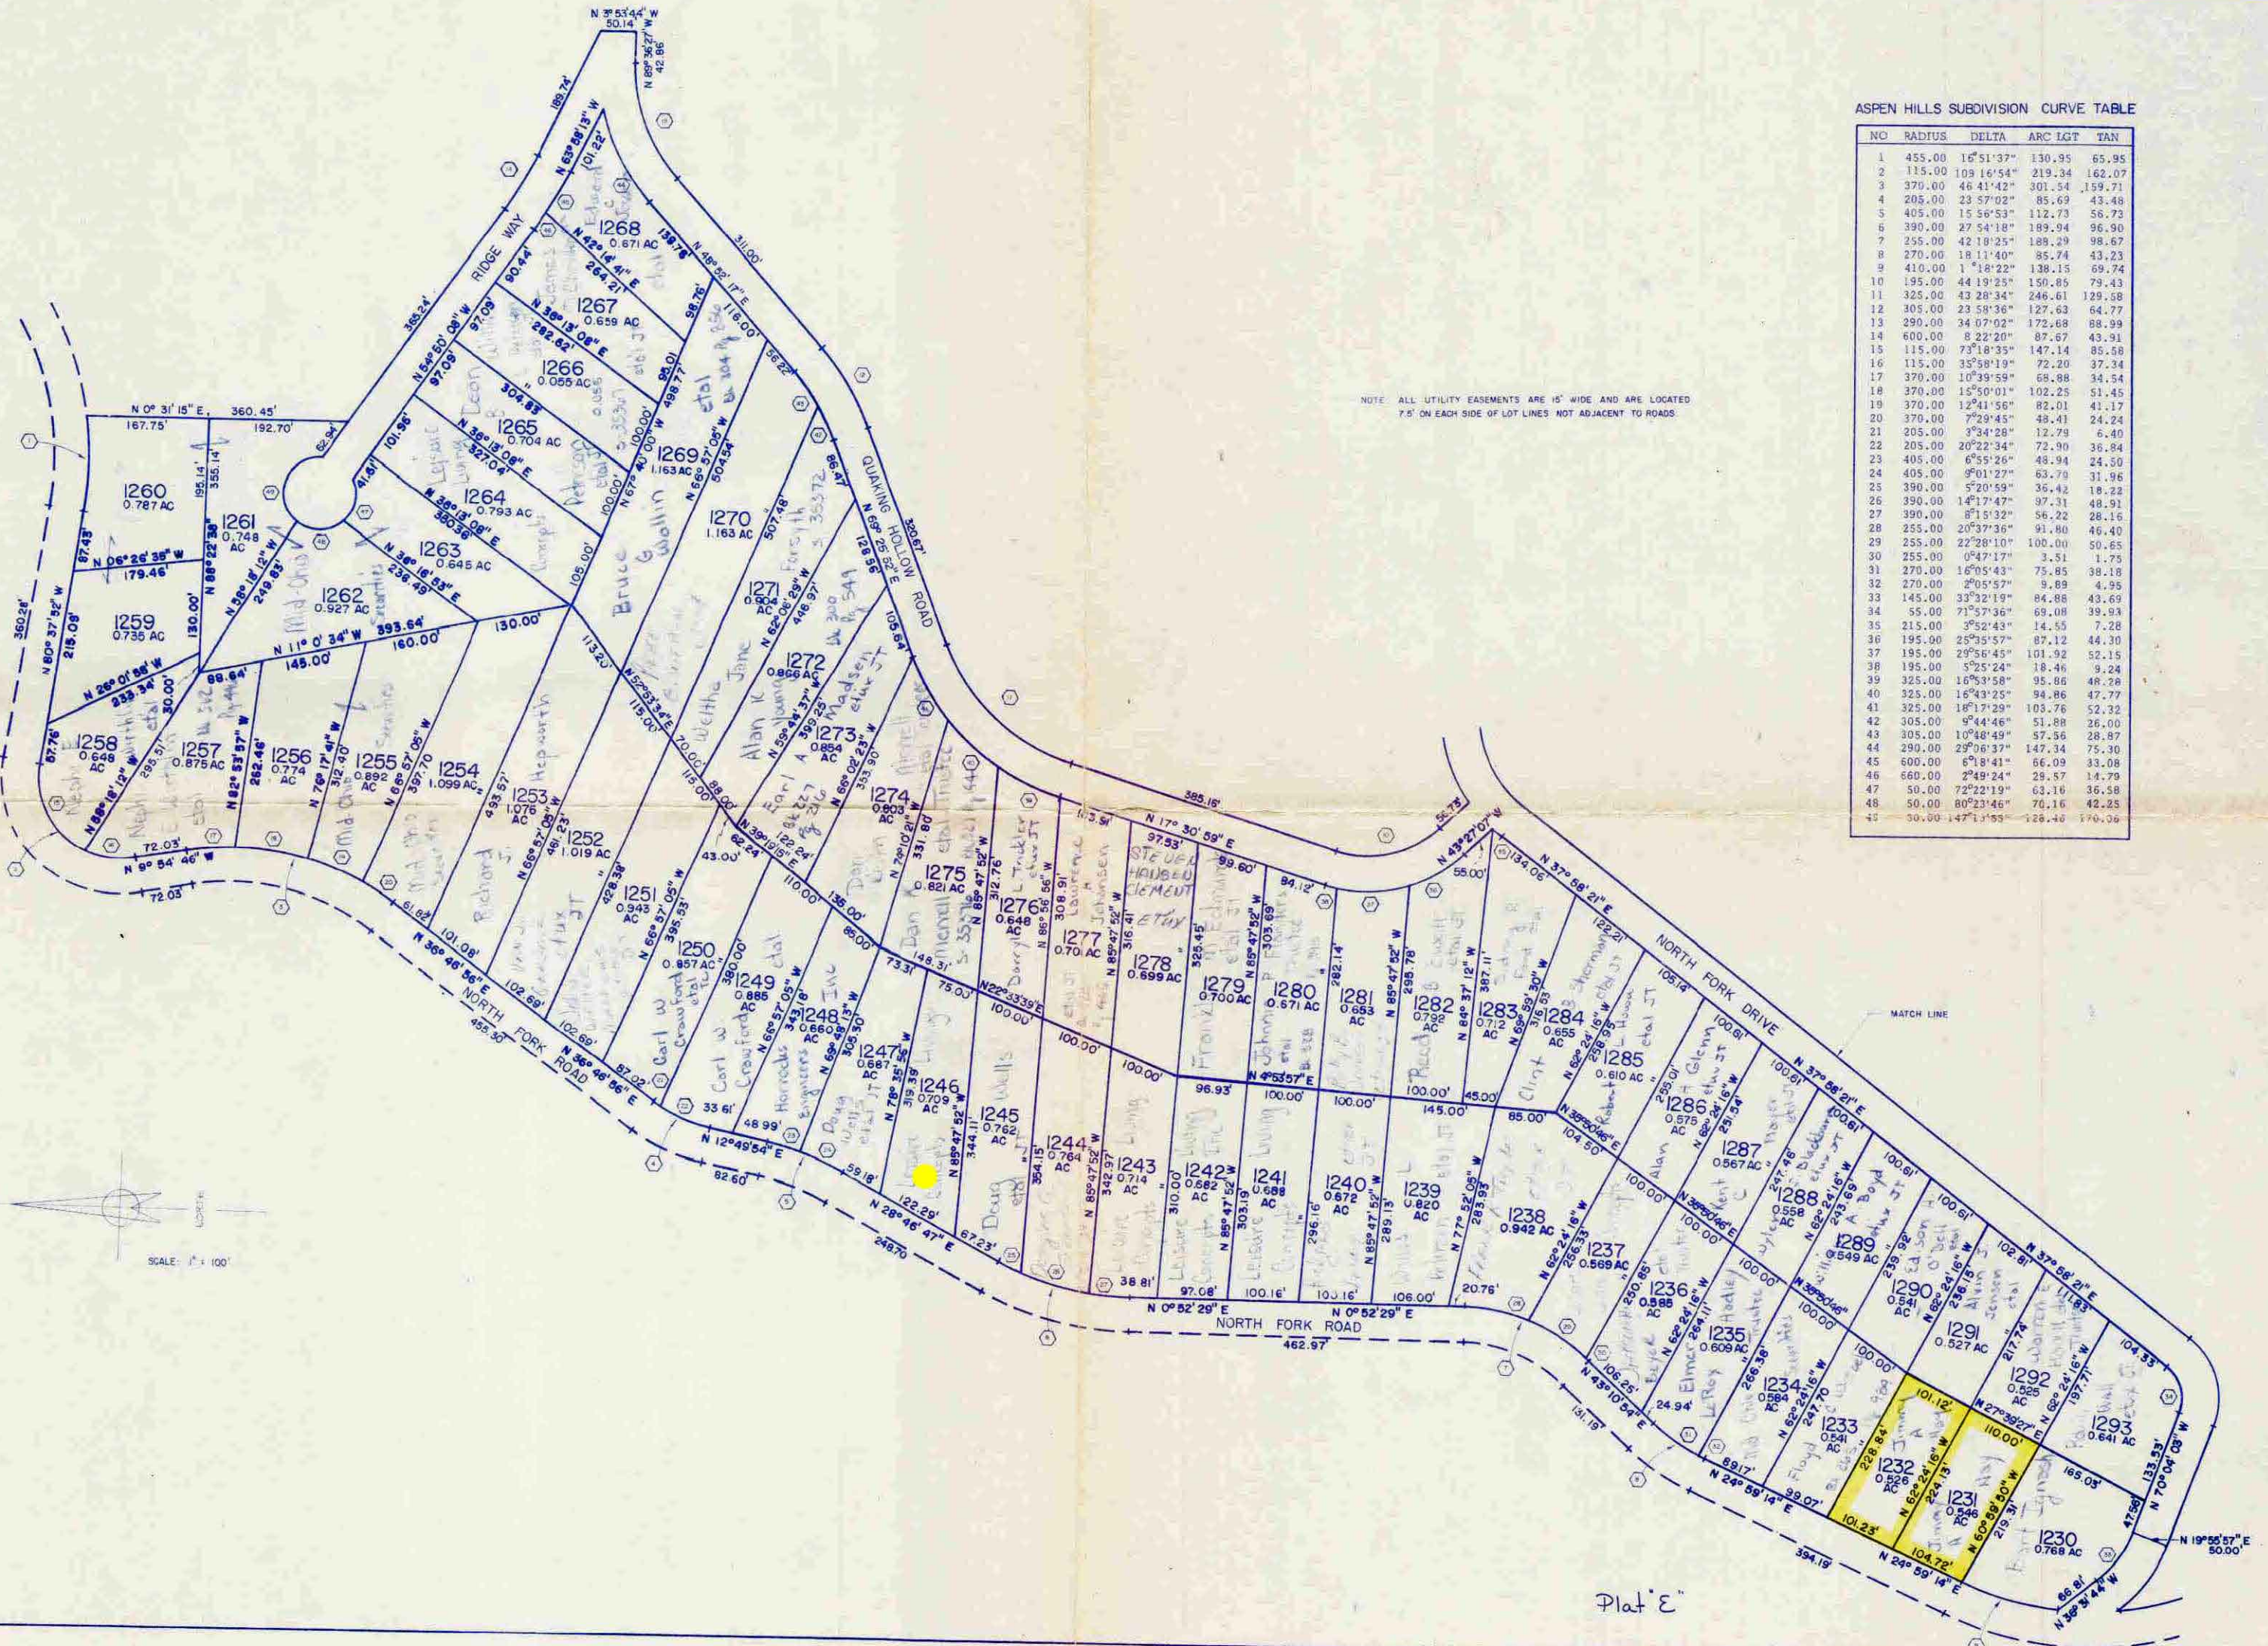

NOTE: ALL UTILITY EASEMENTS ARE 15' WIDE AND ARE LOCATED 7.5' ON EACH SIDE OF LOT LINES NOT ADJACENT TO ROADS.

ASPEN HILLS SUBDIVISION CURVE TABLE

NO	RADIUS	DELTA	ARC LGT	TAN
1	455.00	16°51'37"	130.95	65.95
2	115.00	109°16'54"	219.34	162.07
3	370.00	46°41'42"	301.54	159.71
4	205.00	23°57'02"	85.69	43.48
5	405.00	15°56'53"	112.73	56.73
6	390.00	27°54'18"	189.94	96.90
7	255.00	42°10'25"	189.29	98.67
8	270.00	18°11'40"	85.74	43.23
9	410.00	1°18'22"	138.15	69.74
10	195.00	44°19'25"	150.86	79.43
11	325.00	43°28'34"	246.61	129.58
12	305.00	23°58'36"	127.63	64.77
13	290.00	34°07'02"	172.68	88.99
14	600.00	8°22'20"	87.67	43.91
15	115.00	73°18'35"	147.14	85.58
16	115.00	35°58'19"	72.20	37.34
17	370.00	10°39'59"	68.88	34.54
18	370.00	15°50'01"	102.25	51.45
19	370.00	12°41'56"	82.01	41.17
20	370.00	7°29'45"	48.41	24.24
21	205.00	3°34'28"	12.79	6.40
22	205.00	20°22'34"	72.90	36.84
23	405.00	6°55'26"	48.94	24.50
24	405.00	9°01'27"	63.70	31.96
25	390.00	5°20'59"	36.42	18.22
26	390.00	14°17'47"	97.31	48.91
27	390.00	8°15'32"	56.22	28.16
28	255.00	20°37'36"	91.80	46.40
29	255.00	22°28'10"	100.00	50.65
30	255.00	0°47'17"	3.51	1.75
31	270.00	16°05'43"	75.85	38.18
32	270.00	2°05'57"	9.89	4.95
33	145.00	33°32'19"	84.88	43.69
34	55.00	71°57'36"	69.08	39.94
35	215.00	3°52'43"	14.55	7.28
36	195.00	25°35'57"	87.12	44.30
37	195.00	29°56'45"	101.92	52.15
38	195.00	5°25'24"	18.46	9.24
39	325.00	16°53'58"	95.06	48.26
40	325.00	15°43'25"	94.86	47.77
41	325.00	18°17'29"	103.76	52.32
42	305.00	9°44'46"	51.88	26.00
43	305.00	10°18'49"	57.56	28.97
44	290.00	29°06'37"	147.34	75.30
45	600.00	6°18'41"	66.09	33.08
46	660.00	2°49'24"	29.57	14.79
47	50.00	72°22'19"	63.16	36.58
48	50.00	80°23'46"	70.16	42.25
49	30.00	147°13'55"	126.40	170.06