

Skyline Mountain Resort Subdivision


Located in Section 13, T.14 S., R.4 E., &
Sections 8, 9, 10, 15, 16, 17, 18, 20 & 21, T.14 S., R.5 E., S.L.B. & M.

Sanpete County, Utah

2014

BOOK PAGE

Map 02

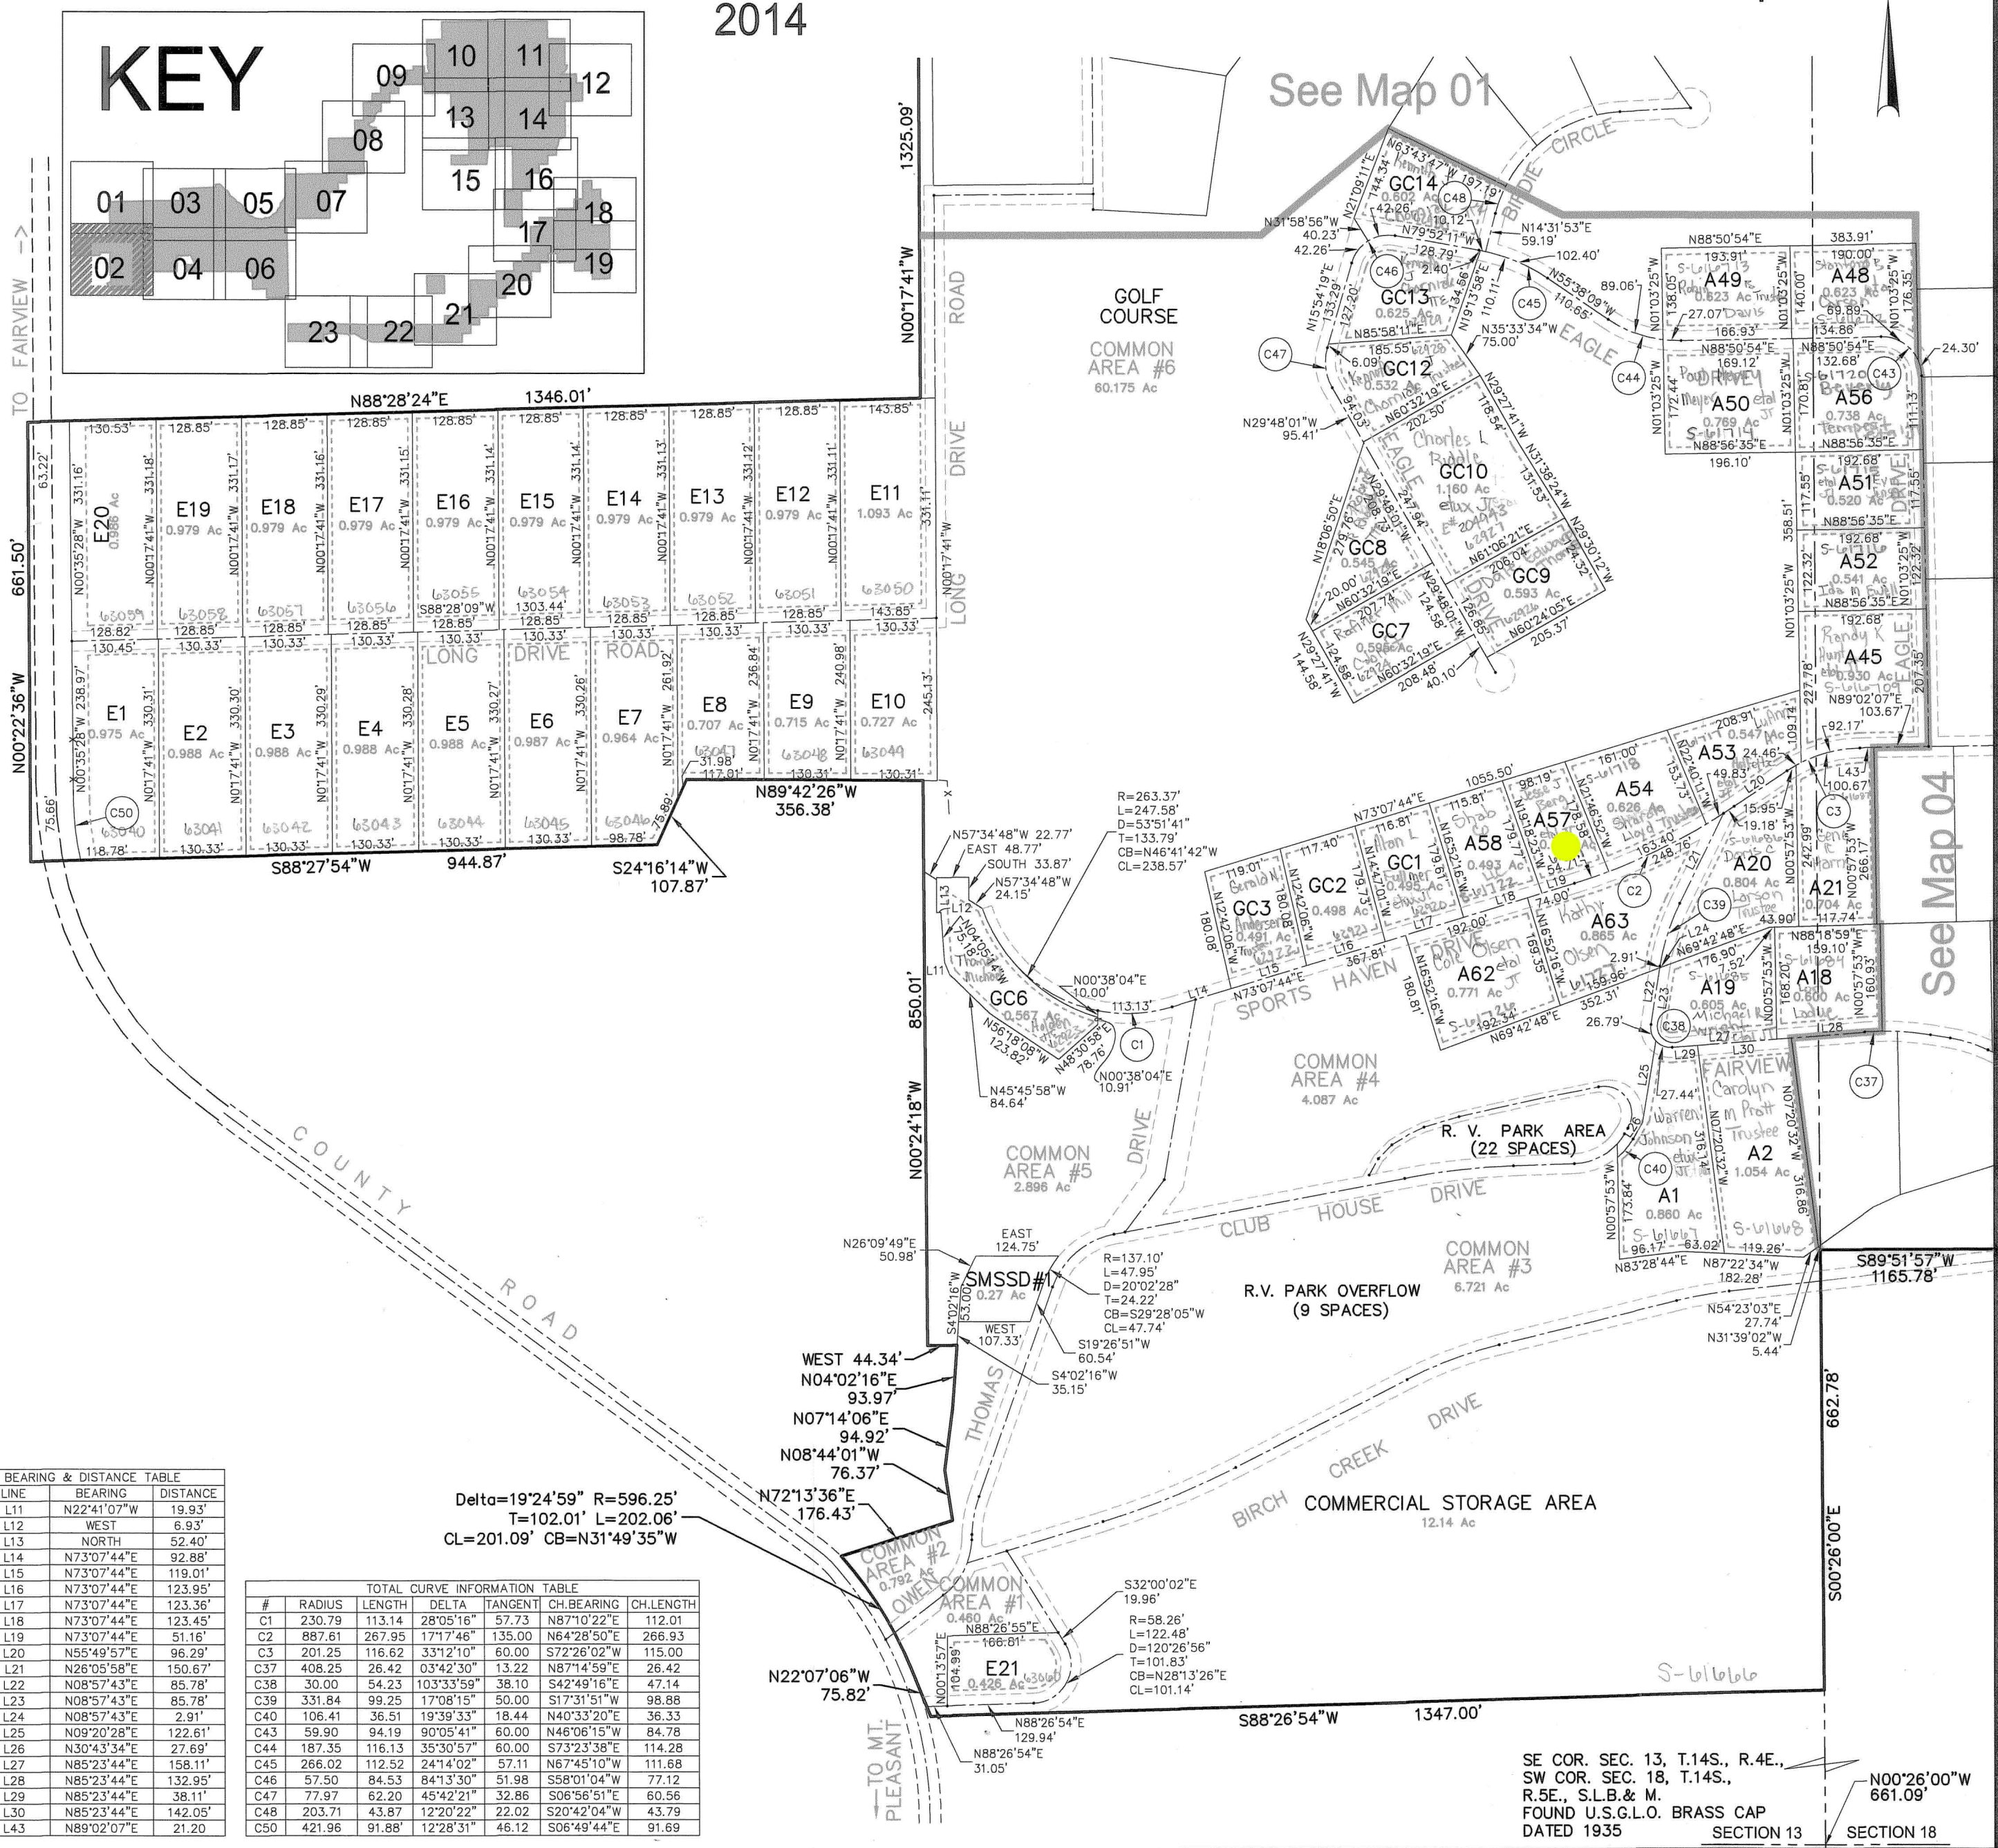

BEARING & DISTANCE TABLE		
LINE	BEARING	DISTANCE
L11	N22°41'07\"W	19.83
L12	WEST	6.93
L13	NORTH	52.40
L14	N73°07'44\"E	92.88
L15	N73°07'44\"E	119.01
L16	N73°07'44\"E	123.95
L17	N73°07'44\"E	123.36
L18	N73°07'44\"E	123.45
L19	N73°07'44\"E	51.16
L20	N55°49'57\"E	96.29
L21	N26°05'58\"E	150.67
L22	N08°57'43\"E	85.78
L23	N08°57'43\"E	85.78
L24	N08°57'43\"E	2.91
L25	N09°20'28\"E	122.61
L26	N30°43'34\"E	27.69
L27	N85°23'44\"E	158.11
L28	N85°23'44\"E	132.95
L29	N85°23'44\"E	38.11
L30	N85°23'44\"E	142.05
L43	N80°02'07\"E	21.20

TOTAL CURVE INFORMATION TABLE					
#	RADIUS	LENGTH	DELTA	TANGENT	CH BEARING
C1	230.79	113.14	28°05'18\"	57.73	N87°10'22\"E
C2	887.61	267.95	17°17'46\"	135.00	N84°26'50\"E
C3	201.25	116.62	33°12'10\"	60.00	S72°28'02\"W
C37	408.25	26.42	03°42'30\"	13.22	N87°14'59\"E
C38	30.00	54.23	103°33'59\"	38.10	S42°49'16\"E
C39	331.84	99.25	17°08'15\"	50.00	S17°31'51\"W
C40	106.41	36.51	19°39'33\"	18.44	N40°33'20\"E
C43	59.90	94.19	90°05'41\"	60.00	N46°06'15\"W
C44	187.35	116.13	35°30'57\"	60.00	S72°33'38\"E
C45	286.02	112.32	24°14'02\"	57.11	N67°45'10\"W
C46	57.50	84.53	84°13'30\"	51.98	S58°01'04\"W
C47	77.97	62.20	45°42'21\"	32.86	S06°56'51\"E
C48	203.71	43.87	12°20'22\"	22.02	S20°42'04\"W
C50	421.96	91.88	12°28'31\"	46.12	S06°49'44\"E

Delta=19°24'59\" R=596.25'
T=102.01' L=202.06'
CL=201.09' CB=N31°49'35\"W

REVISIONS			INITIAL AND DATE		NOTES	U.S.T.C. approval Date:	PLAT DEPARTMENT SANPETE COUNTY, UTAH	Section 13 T 14 S R 4 E Section 18 T 14 S R 5 E		book page
#	DESCRIPTION	DATE	INITIALS	DATE				drawn by:	date:	

SE COR. SEC. 13, T.14S., R.4E.,
SW COR. SEC. 18, T.14S.,
R.5E., S.L.B. & M.
FOUND U.S.G.L.O. BRASS CAP
DATED 1935 SECTION 13 SECTION 18

drawn by: BLL date: 12/14 scale: 1\"=200'