

# Skyline Mountain Resort Subdivision

Located in Section 13, T.14 S., R.4 E., &  
 Sections 8, 9, 10, 15, 16, 17, 18, 20 & 21, T.14 S., R.5 E., S.L.B. & M.  
 Sanpete County, Utah  
 2014


BOOK PAGE

Map 03



SECTION 13  
 SECTION 18

NE COR. SEC. 13, T.14S., R.4E.,  
 NW COR. SEC. 18, T.14S.,  
 R.5E., S.L.B. & M.  
 FOUND 1 1/2" ALUM. CAP  
 MARKED W.O. CHRISTENSON

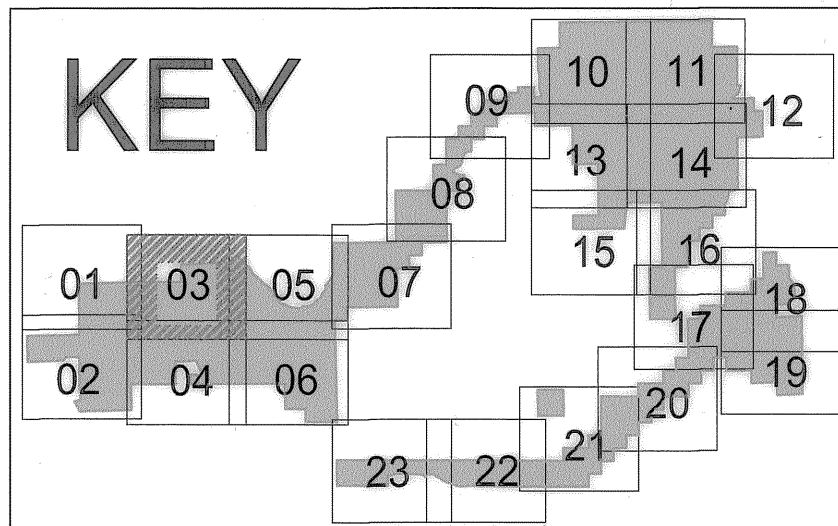

#	RADIUS	LENGTH	DELTA	TANGENT	CH. BEARING	CH. LENGTH
C21	308.05	59.81	11°07'29"	30.00	S14°05'47"E	59.72
C22	2945.30	99.99	01°56'43"	50.00	N09°30'24"W	99.99
C23	3267.67	99.99	01°45'12"	50.00	S09°36'09"E	99.99
C24	1675.58	99.97	03°25'06"	50.00	S07°01'00"E	99.96
C25	870.73	199.13	13°06'11"	100.00	S12°38'11"E	198.69
C26	2148.57	99.98	02°39'58"	50.00	S88°22'22"W	99.97
C27	28.63	46.31	92°40'29"	30.00	S40°42'08"W	41.42
C28	3160.58	99.99	01°48'46"	50.00	S06°32'29"E	99.99
C29	1353.89	99.95	04°13'48"	50.00	N05°19'58"W	99.93
C30	2145.45	149.94	04°00'15"	75.00	S05°13'11"E	149.91
C31	414.33	99.52	13°45'43"	50.00	S14°06'10"E	99.28



REVISIONS	INITIAL AND DATE	NOTES	U.S.T.C. approval Date:	PLAT DEPARTMENT SANPETE COUNTY, UTAH	book page

Section 18 T.14S. R.5E.  
 drawn by: BLL date: 12/14 scale: 1"=200'