
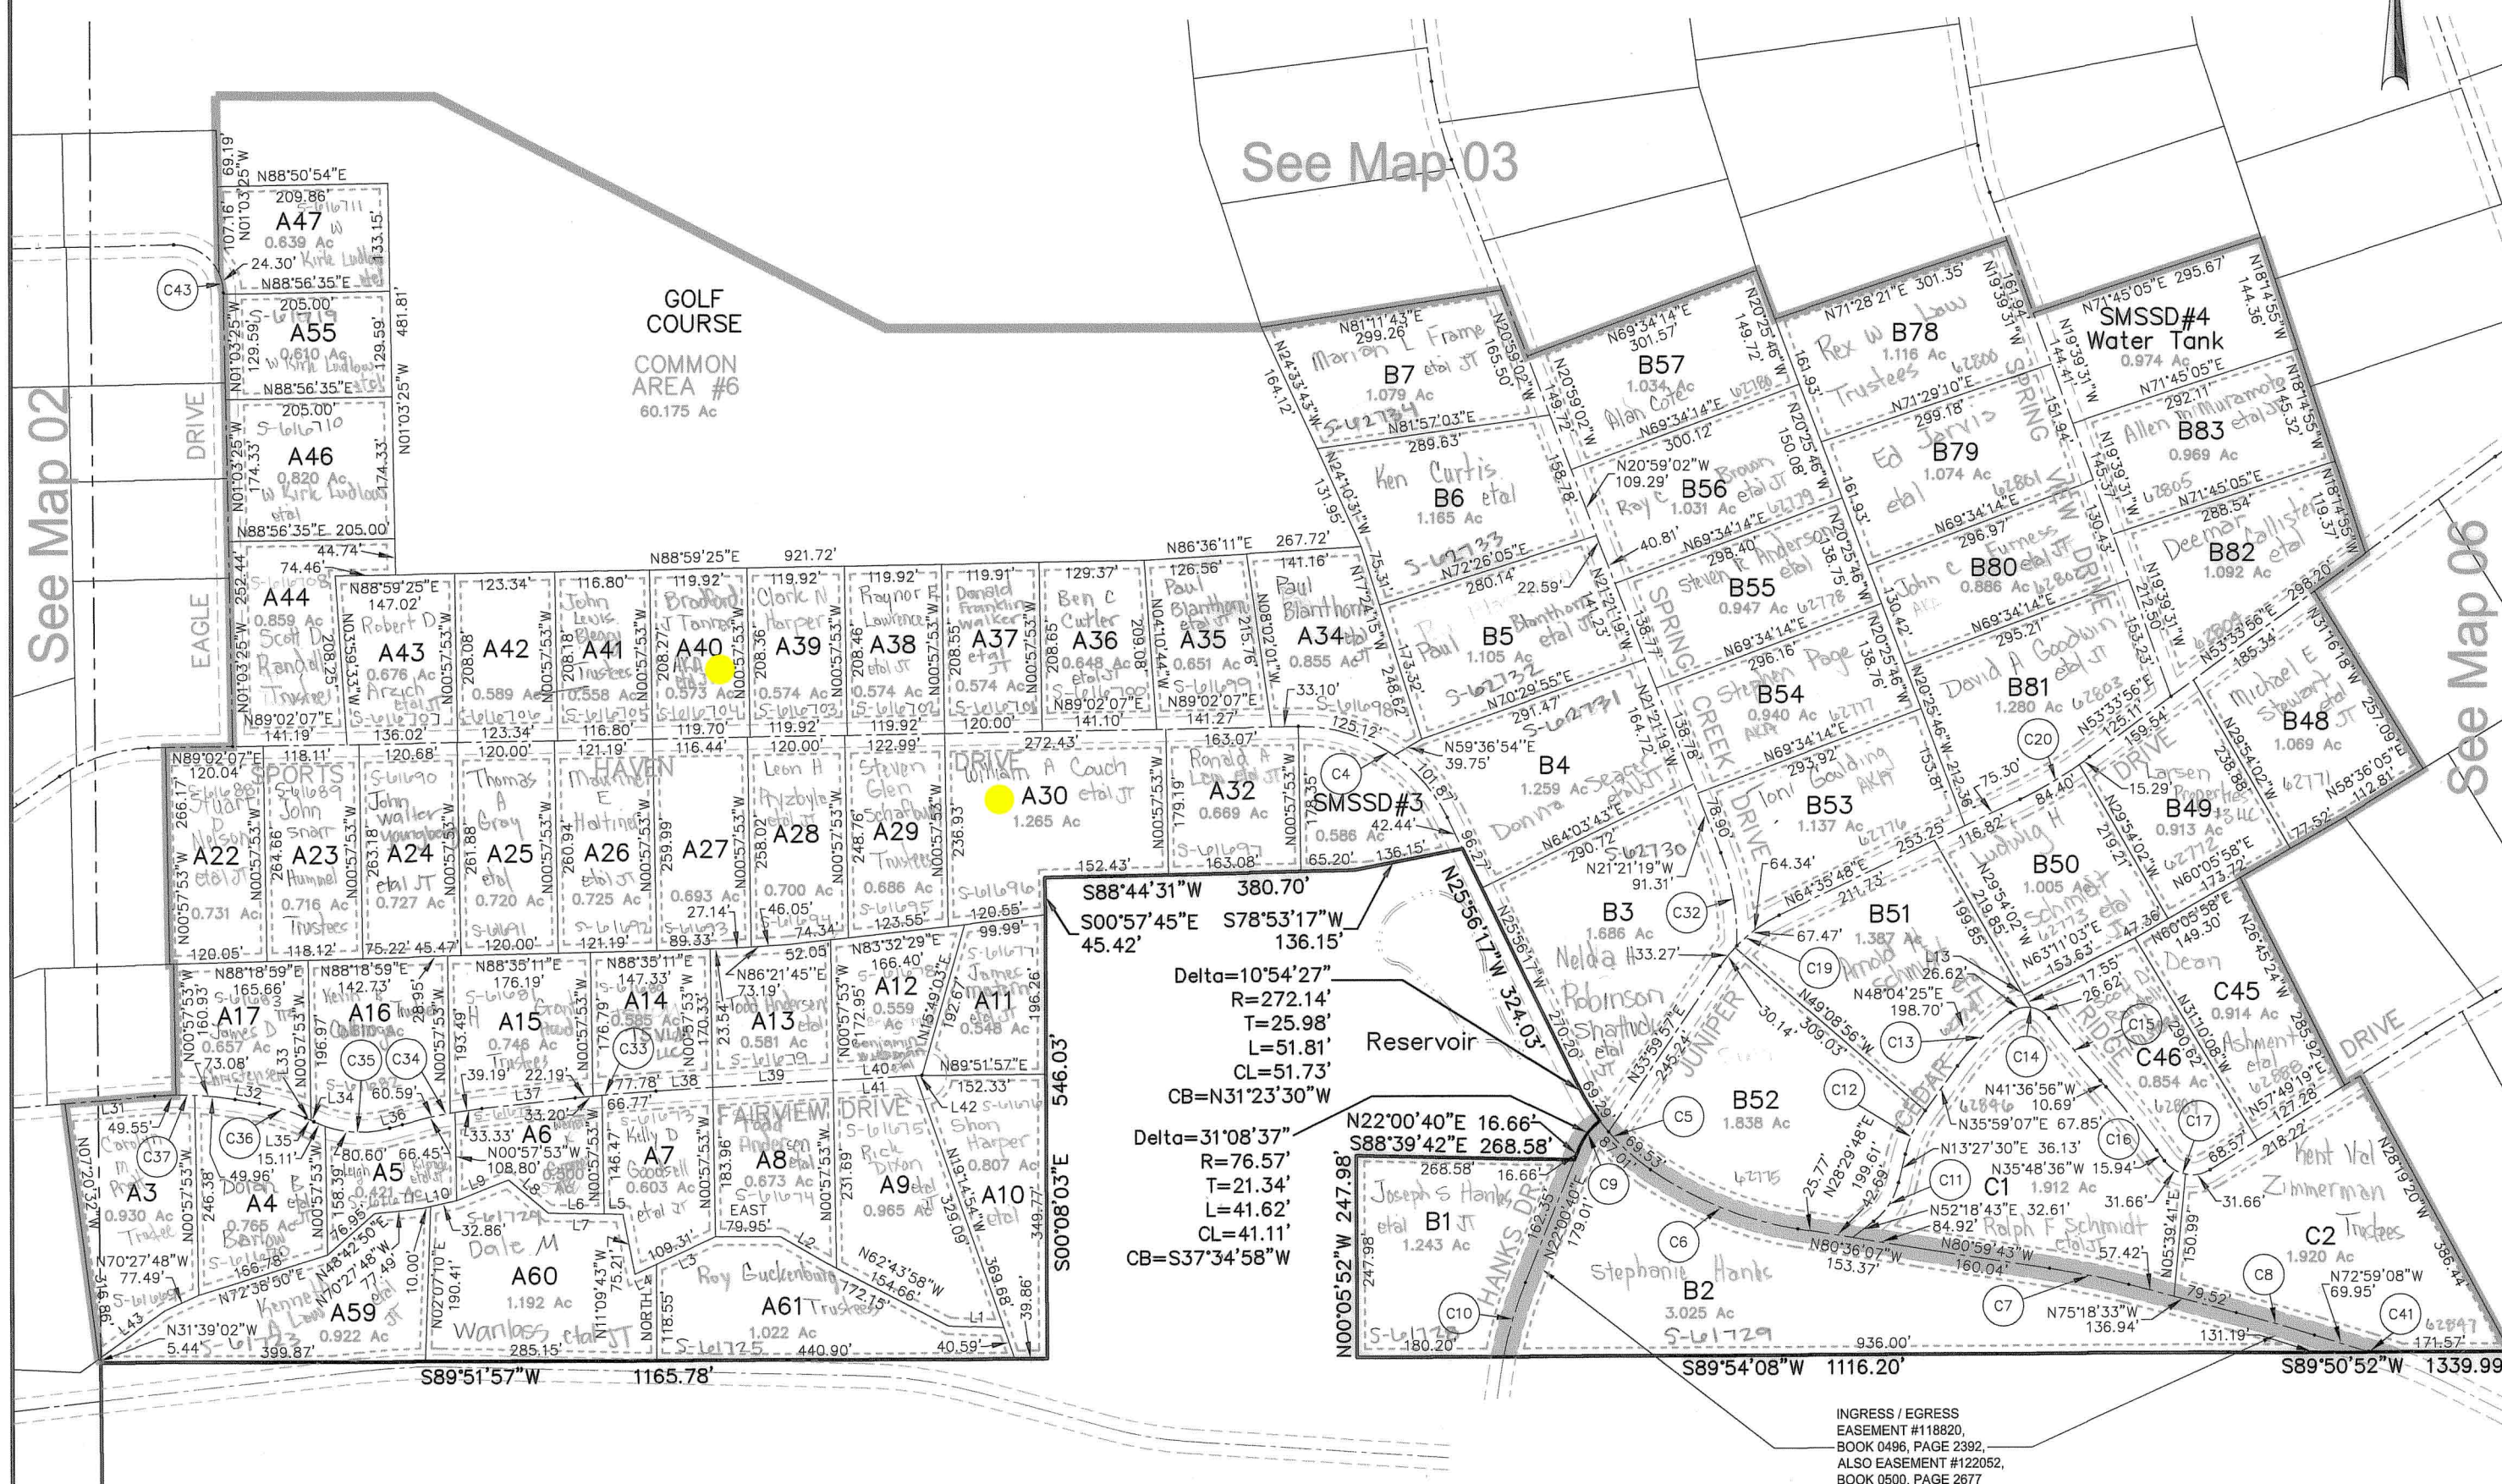



Located in Section 13, T.14 S., R.4 E., &
Sections 8, 9, 10, 15, 16, 17, 18, 20 & 21, T.14 S., R.5 E., S.L.B. & M.
Sanpete County, Utah
2014

Map 04

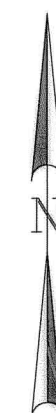

BEARING & DISTANCE TABLE		
LINE	BEARING	DISTANCE
L1	N87°59'30"W	68.50'
L2	N59°47'01"W	62.08'
L3	N65°18'00"E	79.74'
L4	N65°18'00"E	29.97'
L5	N89°06°51"W	22.58'
L6	N89°06°51"W	68.88'
L7	N89°06°51"W	91.87'
L8	N50°05°53"W	63.89'
L9	N88°12°41"E	68.68'
L10	N77°11°50"E	42.86'
L13	NORTH	52.40'
L31	N85°23°44"E	110.90'
L32	N80°38'22"W	30.40'
L33	N64°44'08"W	7.39'
L34	N64°44'08"W	3.97'
L35	N64°44'08"W	11.36'
L36	N74°18'02"E	16.17'
L37	N83°31°55"E	115.75'
L38	N86°44'08"E	69.75'
L39	N86°44'08"E	148.58'
L40	N86°44'08"E	110.10'
L41	N86°44'08"E	101.50'
L42	N86°44'08"E	8.59'
L43	N64°23°03"E	101.19'

TOTAL CURVE INFORMATION TABLE						
#	RADIUS	LENGTH	DELTA	TANGENT	CH.BEARING	CH.LENGTH
C4	200.00	226.99	65'01"36"	127.48	N58°27'05"W	215.00
C5	272.14	138.82	29'13"33"	70.95	S40°33'03"E	137.32
C6	444.28	197.25	25°26'17"	100.28	S67°52'58"E	195.63
C7	1006.85	99.92	05°41'09"	50.00	N78°09'08"W	99.88
C8	2465.45	99.99	02°19'25"	50.00	N74°08'51"W	99.98
C9	76.57	41.62	31°08'37"	21.34	S37°34'58"W	41.11
C10	499.74	94.97	10°53'19"	47.63	S16°34'01"W	94.83
C11	85.06	57.68	38°51'14"	30.00	N32°53'07"E	56.58
C12	150.63	59.23	22°11'37"	30.00	S24°43'18"W	58.84
C13	298.82	92.74	17°46'53"	46.74	S44°52'33"W	92.36
C14	34.05	53.23	89°33'41"	33.80	N81°27'10"W	47.98
C15	1158.28	99.94	04°56'37"	50.00	S39°08'38"E	99.91
C16	986.07	99.91	05°48'20"	50.00	N38°42'46"W	99.87
C17	42.00	63.31	86°22'04"	39.42	S78°59'38"E	57.48
C19	182.78	97.61	30°33'51"	50.00	A91°75'27"W	96.46
C20	517.79	99.69	11°01'52"	50.00	S59°04'52"E	99.54
C32	286.41	116.31	23°16'01"	58.97	N09°43'19"W	115.51
C33	1788.09	99.97	03°12'13"	50.00	S85°08'11"W	99.96
C34	619.31	99.78	09°13'54"	50.00	S78°54'58"W	99.68
C35	133.86	95.70	40°57'50"	50.00	S85°13'03"E	93.68
C36	214.77	59.61	15°54'13"	30.00	N72°41'15"E	59.42
C37	408.25	99.50	13°57'54"	50.00	N87°37'19"W	99.26
C41	606.49	1.84	00°10'26"	0.92	N72°53'55"W	1.84
C43	59.90	24.30	23°14'49"	13.32	S124°05'06"E	24.14

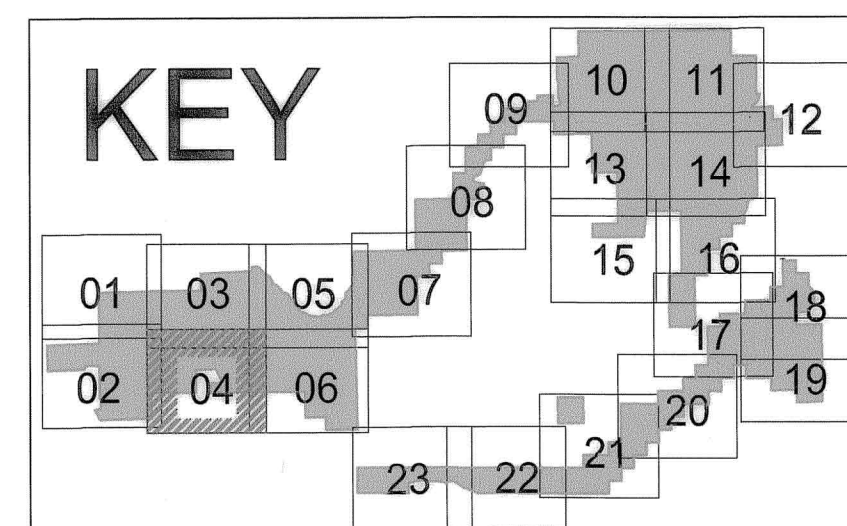

SE COR. SEC. 13, T.14S., R.4E.,
SW COR. SEC. 18, T.14S.,
R.5E., S.L.B.& M.
FOUND U.S.G.L.O. BRASS CAP
DATED 1935

REVISIONS	INITIAL AND DATE	NOTES	U.S.T.C. approval Date:	PLAT DEPARTMENT SANPETE COUNTY, UTAH	Section <u>18</u> T <u>14S</u> .R <u>5E</u> . drawn by: BLL date: 12/14 scale: 1"=200'	book page _____ <u>4</u>