


Skyline Mountain Resort Subdivision

Located in Section 13, T.14 S., R.4 E., &
Sections 8, 9, 10, 15, 16, 17, 18, 20 & 21, T.14 S., R.5 E., S.L.B. & M.
Sanpete County, Utah
2014

BOOK

PAGE

Map 05

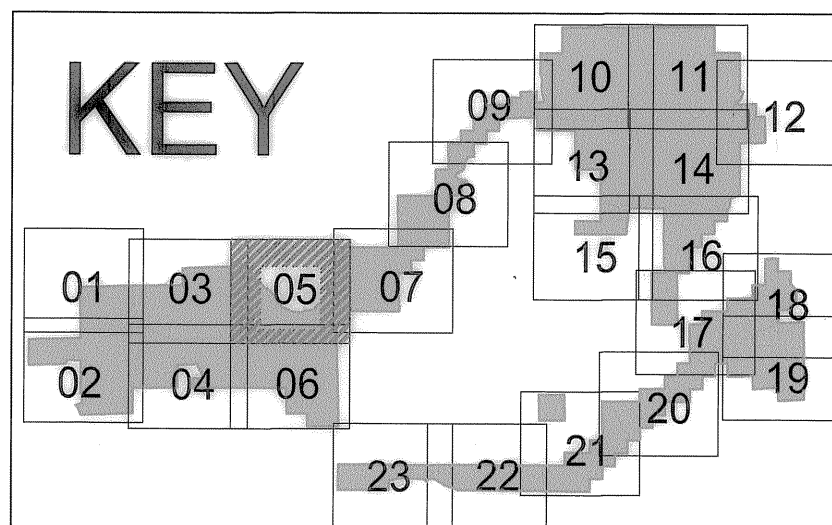

SECTION 18 SECTION 17
NW COR. SEC. 17, NE COR. SEC. 18, T.14S., R.5E., S.L.B. & M. CALCULATED FROM C & S ENGINEERING SURVEY



Curve	Radius	Length	Delta	Tangent	Chord Brng	Chord Lngth
C14	1401.03	99.96	04°05'16"	50.00	N70°10'28"E	99.94
C15	834.70	296.83	20°22'31"	150.00	S78°19'05"W	295.27
C17	625.11	149.29	13°40'59"	75.00	N81°39'51"E	148.93
C18	336.27	34.43	33°07'23"	100.00	N58°15'40"E	191.70
C19	412.04	148.38	20°37'56"	75.00	N31°23'00"E	147.58
C20	640.93	149.32	13°20'55"	75.00	S27°44'29"W	148.98
C21	201.10	98.01	27°55'30"	50.00	S48°22'42"W	97.05
C53	63.49	34.12	30°47'21"	17.48	N28°39'13"W	33.71
C54	322.93	59.83	10°36'54"	30.00	N49°21'20"W	59.74
C55	305.97	49.89	09°20'32"	25.00	N59°20'03"W	49.83
C56	273.79	98.91	20°41'55"	50.00	S53°39'21"E	98.37
C57	57.51	47.17	46°59'15"	25.00	N66°48'01"W	45.86
C59	870.73	199.13	13°06'11"	100.00	S12°38'11"E	198.69
C60	1640.26	99.97	03°29'31"	50.00	N18°06'44"W	99.95
C61	528.32	119.49	12°57'30"	60.00	S13°22'45"E	119.23

REVISIONS INITIAL AND DATE

REVISIONS	INITIAL	DATE

NOTES

U.S.T.C. approval Date:

PLAT DEPARTMENT SANPETE COUNTY, UTAH

Section 17 T.14S.R.5E
Section 18 T.14S.R.5E

book page
5

drawn by: BLL date: 12/14 scale: 1"=200'