


PAGE

Map 12

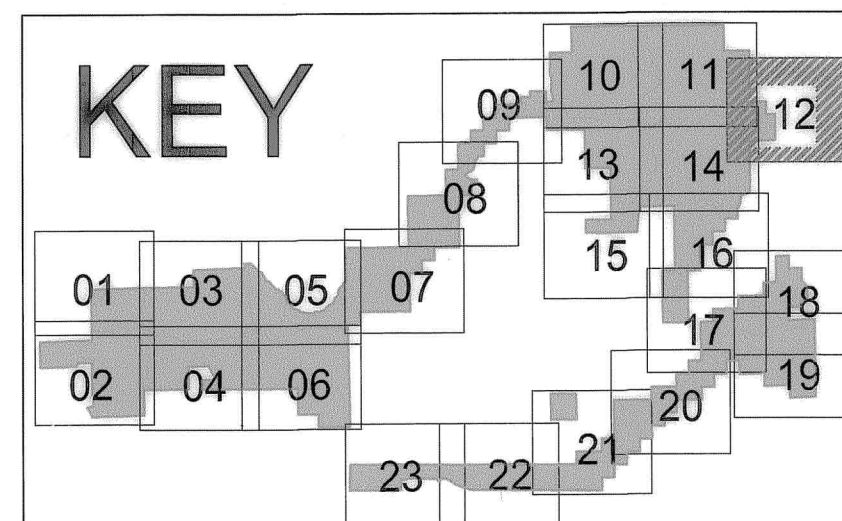

TOTAL CURVE INFORMATION TABLE						
Curve	Radius	Length	Delta	Tangent	Chord Brng	Chord Lnght
BC1	4359.97	100.00	01°18'51"	50.00	S12°19'14"W	99.99
BC2	121.55	94.87	44°43'14"	50.00	S34°01'26"W	92.48
BC3	104.02	49.07	27°01'44"	25.00	S42°52'11"W	48.62
BC4	112.14	2.80	2°27'04"	2.40	S30°34'52"W	4.80
C158	112.14	45.03	12°47'09"	12.56	N38°11'59"E	24.97
C159	76.20	29.62	22°16'20"	15.00	N55°43'43"E	29.44
C240	320.82	73.20	13°04'21"	36.76	N19°28'50"E	73.04
C241	215.65	49.78	13°13'31"	25.00	N06°19'54"E	49.67
C242	100.20	79.18	17°01'43"	15.00	S08°14'00"W	29.67
C243	533.20	39.98	04°17'46"	20.00	N14°35'58"E	39.97
C244	296.38	39.94	07°43'16"	20.00	N08°35'27"E	39.91
C245	912.87	49.99	03°08'15"	25.00	S06°17'56"W	49.98
C246	612.69	39.99	03°39'21"	19.55	N05°57'23"E	39.99
C247	69.27	29.54	24°26'15"	15.00	N08°16'11"W	29.32
C258	557.85	49.97	05°07'55"	25.00	S84°36'34"W	49.95
C259	183.80	87.64	30°26'14"	50.00	N77°36'22"W	96.49
C260	344.81	92.61	13°43'39"	41.50	N54°34'36"W	82.49

LINE TABLE		
BEARING	DISTANCE	
LINE	BEARING	DISTANCE
BL1	N88°28'01"E	88.06'
BL2	S12°58'39"W	21.98'
BL3	S11°39'49"W	26.55'
BL4	S56°23'03"W	10.42'
BL5	S56°23'03"W	10.36'
BL6	S29°21'19"W	23.99'
BL7	N88°18'12"E	132.93'
BL8	N88°26'12"E	42.91'
BL9	N44°35'33"E	14.91'
L86	N20°29'19"W	20.93'
L87	N04°43'49"E	64.95'
L104	N16°44'51"E	7.00'
L109	N00°16'51"W	88.89'
L110	N82°02'36"E	67.84'
L111	N47°42'47"W	36.28'
L112	N43°33'41"E	30.00'
L113	N51°37'55"W	30.00'
L114	N47°42'47"W	31.36'
L115	N29°53'30"E	30.00'

(MAP 11) SHEET 11								
TOTAL CURVE INFORMATION TABLE								
Curve	Radius	Length	Delta	Tangent	Chord Brng	Chord Lngt		
B01	4359.97	100.00	01°18'51"	50.00	S12°19'14"W	99.98		
B02	121.55	96.87	44°53'14"	50.00	S34°01'26"W	92.48		
B03	104.02	49.07	27°01'44"	25.00	S42°52'11"W	48.62		
B04	112.14	4.80	2'27"04"	2.40	S30°34'52"W	4.80		
C25	281.25	49.87	10°09'33"	25.00	S37°09'32"E	49.80		
C26	514.03	148.95	16°36'08"	75.00	S00°22'50"W	148.43		
C27	1826.38	99.98	03°08'11"	50.00	S50°14'59"W	99.96		
C28	402.56	49.94	07°06'26"	25.00	S55°22'18"W	49.90		
C29	77.64	39.15	28°53'23"	20.00	N44°28'49"E	38.74		
C30	124.38	49.34	22°43'47"	25.00	S41°24'01"W	49.02		
C31	327.33	49.90	08°44'06"	25.00	S57°07'58"W	49.85		
C32	228.85	69.46	17°23'27"	35.00	N52°48'17"E	69.20		
C33	54.00	111.28	118°04'11"	90.00	N76°51'21"W	92.61		
C34	383.66	49.93	07°27'23"	25.00	S21°32'57"E	49.89		
C35	116.37	191.11	94°05'37"	125.00	S72°19'27"E	170.35		
C36	234.90	189.08	46°07'13"	100.00	S83°41'21"W	184.02		
C37	55.26	69.25	71°47'38"	40.00	N70°51'08"E	64.81		
C38	55.37	69.28	71°41'21"	40.00	S70°48'00"W	64.85		
C39	154.26	39.56	22°06'37"	30.00	S84°21'38"E	58.90		
C40	55.51	46.98	48°29'16"	25.00	N60°33'25"E	45.59		
C41	73.27	48.18	37°40'51"	25.00	N17°18'21"E	47.32		
C42	120.07	77.22	36°50'59"	40.00	S16°53'25"W	75.90		
C43	114.52	94.29	47°10'26"	50.00	N11°43'42"E	91.65		
C44	126.40	49.36	22°22'31"	25.00	S61°40'13"E	49.05		
C45	180.20	29.93	09°31'01"	15.00	N68°05'58"W	29.90		
C46	66.78	56.39	48°23'07"	30.00	N39°08'55"W	54.73		
C47	52.25	38.20	41°53'33"	20.00	N05°59'25"E	37.36		
C48	192.65	39.86	11°51'14"	20.00	N32°51'49"E	39.79		
C49	98.21	58.23	33°58'26"	30.00	N55°46'38"E	57.38		
C50	77.93	39.15	28°17'14"	20.00	S58°22'14"W	38.74		
C51	46.14	37.74	46°52'14"	20.00	S67°24'44"E	36.70		
C52	51.58	74.00	82°12'14"	45.00	S48°03'02"E	67.03		
C53	164.59	59.35	20°39'35"	30.00	N17°16'42"W	59.03		
C54	649.32	49.98	04°24'35"	25.00	N29°48'47"W	49.96		
C55	174.46	39.83	13°04'46"	20.00	N38°33'28"W	39.74		
C56	59.56	55.58	53°27'57"	30.00	N71°49'49"W	53.59		
C57	153.74	29.91	11°08'41"	15.00	N87°00'33"E	29.86		
C58	1327.98	49.99	02°09'25"	25.00	S86°20'24"E	49.99		
C59	414.91	29.98	04°08'27"	15.00	N87°19'55"W	29.98		
C60	79.91	52.97	37°58'45"	27.50	S71°36'29"W	52.01		
C61	217.18	69.40	18°18'34"	35.00	S43°27'50"W	69.11		
C62	698.65	49.98	04°05'55"	25.00	N36°21'30"E	49.97		
C63	353.76	79.66	12°54'07"	40.00	S31°57'24"W	79.49		
C64	132	425.39	79.77	10°44'37"	40.00	N30°07'14"E	79.65	
C133	435.38	99.56	13°06'09"	50.00	S42°02'37"E	99.35		
C134	208.48	49.76	13°40'33"	25.00	N55°25'58"E	49.64		
C135	319.33	99.19	17°47'52"	50.00	S53°22'19"W	98.80		
C136	107.27	29.81	15°55'14"	15.00	S52°26'00"E	29.71		
C137	266.09	98.85	21°17'04"	50.00	S49°45'05"W	98.28		
C138	180.87	59.46	18°50'09"	30.00	N48°31'37"E	59.19		
C139	351.36	99.33	16°11'54"	50.00	S49°50'44"W	99.00		
C140	911.44	59.98	03°46'14"	30.00	S39°51'41"W	59.97		
C141	639.43	59.96	05°22'20"	30.00	N40°39'44"E	59.93		
C145	40.22	97.68	139°09'30"	108.02	N56°11'06"W	75.38		
C146	212.59	49.77	13°24'50"	25.00	S06°41'14"W	49.66		
C147	588.91	49.97	04°51'42"	25.00	N02°24'40"E	49.96		
C148	214.46	59.61	15°55'34"	30.00	S03°07'16"E	59.42		
C149	370.09	59.87	09°18'08"	30.00	N06°27'00"W	59.80		
C150	2042.96	99.98	02°48'14"	50.00	S03°13'03"E	99.97		
C151	340.80	49.91	08°23'28"	25.00	S08°48'54"E	49.87		
C152	307.20	49.89	09°18'18"	25.00	S17°39'47"E	49.84		
C158	112.14	25.03	12°47'09"	12.56	N38°11'59"E	24.97		
C159	76.20	29.62	22°16'20"	15.00	N55°43'20"E	29.44		
C160	178.13	29.93	09°37'36"	15.00	S62°03'05"W	29.89		
C161	114.19	49.22	24°41'54"	25.00	S44°53'20"W	48.84		
C162	173.39	115.53	38°10'31"	60.00	N51°37'39"E	113.40		
C163	229.52	39.90	09°57'37"	20.00	S65°44'06"W	39.85		
C164	192.35	49.72	14°48'38"	25.00	N68°09'37"E	49.58		
C183	546.07	49.97	05°14'33"	25.00	N04°38'54"E	49.95		
C184	252.74	145.82	33°03'21"	75.00	N14°30'03"W	143.80		
C185	212.66	49.77	12°24'35"	25.00	N37°44'01"E	49.66		
C186	61.34	99.90	9°31'29'3"	65.00	S88°54'00"W	89.22		
C242	100.20	29.78	71°10'43"	15.00	S08°14'00"W	29.67		
C243	533.20	39.98	04°17'46"	20.00	N14°35'58"E	39.97		
C244	296.38	39.94	07°34'16"	20.00	N08°35'27"E	39.91		
C245	912.87	49.99	03°08'15"	25.00	S06°17'56"W	49.98		
C246	612.69	39.09	03°39'21"	19.55	N05°57'23"E	39.09		
C247	69.27	29.54	24°26'15"	15.00	N08°16'11"W	29.32		
C249	600.00	271.73	25°56'55"	138.24	N36°02'11"E	269.42		
C261	112.14	4.80	02°27'04"	2.40	S30°34'52"W	4.80		
C262	104.02	49.07	27°04'44"	25.00	S42°52'11"W	48.62		

(MAP 11) SHEET 11		
LINE TABLE		
BEARING & DISTANCE	TABLE	
LINE	BEARING	DISTANCE
BL1	N88°28'01"E	88.06'
BL2	S12°58'39"W	21.98'
BL3	S11°39'49"W	26.55'
BL4	S56°23'03"W	4.64'
BL5	S56°23'03"W	102.32'
BL6	S29°21'19"W	23.99'
BL7	N88°26'12"E	132.93'
BL8	N88°26'12"E	426.01'
L38	N38°24'28"E	38.60'
L39	N38°24'28"E	17.02'
L40	N34°18'33"E	92.10'
L43	N52°37'06"E	35.97'
L44	N06°56'55"W	38.56'
L45	N89°09'08"W	41.19'
L46	N89°09'08"W	40.88'
L47	N89°09'08"W	6.19'
L48	N89°09'08"W	75.88'
L49	N54°41'08"E	34.22'
L50	N13°23'39"E	59.31'
L51	N00°01'11"W	55.65'
L52	N04°50'31"E	91.53'
L53	N11°05'03"W	46.19'
L54	N11°05'03"W	46.69'
L55	N11°05'03"W	83.69'
L56	N11°05'03"W	84.19'
L57	N01°48'56"W	8.77'
L58	N01°48'56"W	66.48'
L59	N01°48'56"W	9.44'
L60	N01°48'56"W	65.81'
L82	N75°33'56"E	4.75'
L85	N44°35'33"E	14.94'
L86	N20°29'19"W	20.93'
L102	N04°43'49"E	64.95'
L103	N12°27'05"E	25.02'
L104	N16°44'51"E	7.00'
L105	N55°47'24"W	78.45'
L108	N00°16'51"W	46.63'
L109	S56°23'03"W	18.60'
L138	S23°03'44"E	140.79'
L139	N29°21'19"E	23.99'

See Map 11

See Map 14

REVISIONS	INITIAL AND DATE	NOTES	U.S.T.C. approval Date:	PLAT DEPARTMENT SANPETE COUNTY, UTAH	Section <u>9</u> T <u>14S</u> R <u>5E</u>		book	page
					Section <u>10</u> T <u>14S</u> R <u>5E</u>			<u>12</u>
					drawn by: BLL	date: 12/14	scale: 1"=200'	