


Skyline Mountain Resort Subdivision

BOOK

PAGE

Located in Section 13, T.14 S., R.4 E., &
Sections 8, 9, 10, 15, 16, 17, 18, 20 & 21, T.14 S., R.5 E., S.L.B. & M.
Sanpete County, Utah
2014

Map 15

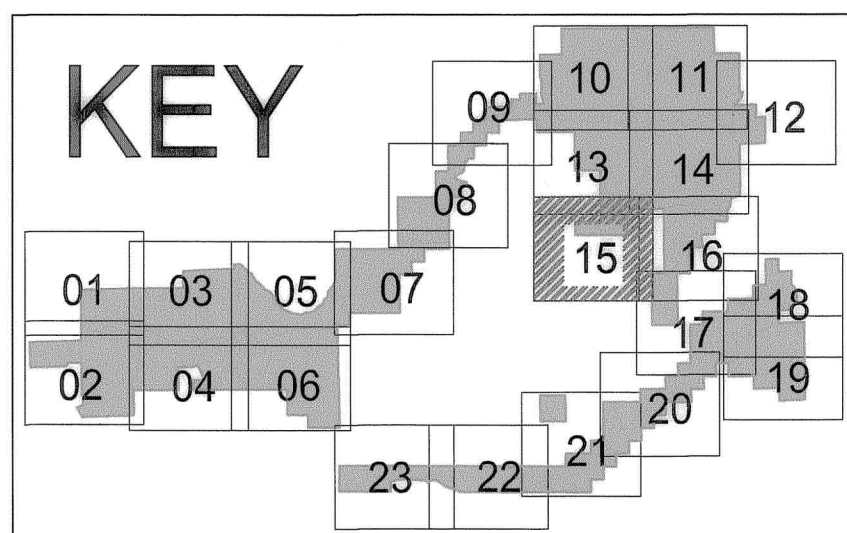

NE COR. SEC. 17,
SE COR. SEC. 8,
SW COR. SEC. 9,
NW COR. SEC. 16,
T.14S., R.5E.,
S.L.B. & M.
CALCULATED FROM
C & S ENGINEERING SURVEY

SECTION 9
SECTION 16

N89°45'11"E 988.75'

S89°45'11"W 1323.31' N89°45'11"E 983.78'

MAP D (SHEET 14)

MAP D (SHEET 14) TOTAL CURVE INFORMATION TABLE						
Curve	Radius	Length	Delta	Tangent	Chord Brng	Chord Lngth
C140	911.44	59.98	03°46'14"	30.00	S39°51'41"W	59.97
C141	639.43	59.96	05°22'20"	30.00	N40°39'44"E	59.93
C142	322.09	59.83	10°38'33"	30.00	N48°40'11"E	59.74
C143	47.02	85.21	103°49'36"	60.00	S74°05'44"E	74.02
C144	75.25	88.26	67°12'10"	50.00	S20°23'22"W	83.29
C152	307.20	49.89	09°18'18"	25.00	S17°39'47"E	49.84
C153	762.33	59.97	04°30'26"	30.00	S15°27'56"E	59.95
C154	402.29	99.49	14°10'10"	50.00	N10°38'04"W	99.24
C155	907.75	49.99	03°09'19"	25.00	S04°40'08"E	49.98
C156	156.35	147.89	54°11'45"	80.00	N20°51'05"E	142.44
C157	343.10	49.91	08°20'06"	25.00	S43°46'55"W	49.87
C163	229.52	39.90	09°57'37"	20.00	S65°44'06"W	39.85
C164	192.35	49.72	14°48'38"	25.00	N68°09'37"E	49.58
C165	91.41	48.81	30°35'28"	25.00	S60°16'12"W	48.23
C166	183.90	49.70	15°28'59"	25.00	N52°42'57"E	49.54
C167	207.44	49.76	13°44'39"	25.00	S53°35'08"W	49.64
C168	58.98	47.29	45°56'32"	25.00	S23°44'32"W	46.04
C169	198.24	143.40	41°26'44"	75.00	N21°29'38"E	140.30
C170	261.76	49.85	10°54'41"	25.00	S36°45'40"W	49.77
C171	156.49	96.79	35°26'18"	50.00	S13°35'10"W	95.26
C172	301.25	278.35	52°56'23"	150.00	N22°20'13"E	268.55
C175	50.43	50.35	57°12'15"	27.50	S60°33'28"E	48.29
C176	398.26	49.93	07°11'02"	25.00	S28°21'49"E	49.90
C177	399.11	49.93	07°10'07"	25.00	N28°21'22"W	49.90
C178	258.36	59.73	13°14'49"	30.00	S25°19'01"E	59.60
C179	2435.34	99.99	02°21'08"	50.00	N19°52'11"W	99.98
C180	1674.65	99.97	03°25'13"	50.00	S19°20'08"E	99.96
C181	1191.70	99.94	04°48'18"	50.00	S15°13'23"E	99.91
C182	197.59	69.28	20°05'24"	35.00	S02°46'32"E	68.93
C218	581.38	39.19	03°51'44"	19.60	N14°23'10"E	39.18
C219	379.11	49.93	07°32'45"	25.00	S16°13'40"W	49.89
C220	156.95	29.91	10°55'08"	15.00	N14°32'29"E	29.86
C221	1203.98	57.65	02°44'36"	28.83	S10°27'13"W	57.64
C222	220.48	49.79	12°56'18"	25.00	S18°17'40"W	49.68
C223	52.50	24.15	26°21'41"	12.29	N62°54'23"E	23.94
C224	195.06	49.73	14°36'26"	25.00	N42°25'19"E	49.59
C225	194.58	49.73	14°38'34"	25.00	N27°47'49"E	49.59
C226	153.03	39.77	14°53'30"	20.00	S27°55'17"W	39.66
C227	134.71	29.88	12°42'25"	15.00	S41°43'15"W	29.82
C228	413.73	39.97	05°32'07"	20.00	N45°18'24"E	39.95
C229	254.86	39.92	08°58'27"	20.00	S47°01'34"W	39.88
C231	216.39	49.78	13°10'49"	25.00	S03°17'19"E	49.67
C232	1857.99	50.00	01°32'30"	25.00	S04°04'21"W	50.00
C233	579.21	49.97	04°56'35"	25.00	S07°18'53"W	49.95
C234	260.31	49.85	10°58'19"	25.00	N03°29'43"E	49.77
C235	564.10	49.97	05°04'31"	25.00	S00°32'49"W	49.95
C236	64.64	29.48	26°07'45"	15.00	N09°58'48"W	29.22
C237	264.12	98.83	21°26'22"	50.00	S12°19'30"E	98.25
C238	304.60	79.54	14°57'45"	40.00	S05°52'34"W	79.32
C239	328.60	99.24	17°18'13"	50.00	S22°00'33"W	98.86
C240	320.82	99.20	17°43'00"	50.00	N21°48'10"E	98.81
C241	215.65	49.78	13°13'31"	25.00	N06°19'54"E	49.67
C250	111.96	39.58	20°15'21"	20.00	N59°08'20"E	39.38
C251	141.24	137.89	55°56'10"	75.00	S41°17'55"W	132.48
C252	187.93	69.21	21°06'00"	35.00	S02°46'50"W	68.82
C253	1652.08	30.00	01°02'25"	15.00	N07°14'58"W	30.00
C254	148.55	29.90	11°31'54"	15.00	S12°29'42"E	29.85
C255	92.68	39.40	24°21'21"	20.00	N06°04'58"W	39.10
C256	106.44	29.80	16°02'37"	15.00	S01°53'36"E	29.71

MAP D (SHEET 14)

MAP D (SHEET 14) LINE TABLE		
LINE	BEARING	DISTANCE
L42	N34°18'33"E	28.55'
L43	N52°37'06"E	35.97'
L61	N16°43'05"W	42.90'
L62	N16°43'05"W	67.66'
L63	N16°43'05"W	110.56'
L64	N53°59'28"E	52.97'
L65	N53°59'28"E	40.16'
L66	N53°59'28"E	12.81'
L67	N47°56'58"E	66.47'
L68	N39°36'52"E	23.80'
L69	N72°28'08"E	121.93'
L70	N89°09'36"W	69.81'
L76	N51°10'18"W	43.43'
L77	N00°46'16"E	34.74'
L78	N00°46'16"E	13.63'
L79	N00°46'16"E	34.58'
L80	N00°46'16"E	13.79'
L81	N75°33'56"E	30.62'
L83	N75°33'56"E	20.17'
L84	N75°33'56"E	15.19'
L88	N69°16'00"E	68.16'
L89	N69°16'00"E	58.16'
L90	N69°16'00"E	10.00'
L91	N13°19'50"E	96.12'
L92	N13°19'50"E	6.68'
L93	N13°19'50"E	43.69'
L94	N13°19'50"E	45.74'
L95	N07°46'10"W	84.39'
L96	N06°43'45"W	24.18'
L97	N18°15'39"W	30.66'
L98	N19°52'12"E	30.00'
L99	N24°45'49"E	14.53'
L100	N11°49'31"E	98.27'
L101	N11°49'31"E	90.16'
L105	N55°47'24"W	78.45'
L107	N00°16'51"W	5.36'
L116	N23°02'41"W	31.69'
L117	N23°02'41"W	29.65'
L118	N23°02'41"W	32.48'
L119	N23°02'41"W	28.86'
L120	N03°05'05"E	27.06'
L121	N01°59'26"W	14.15'
L122	N01°59'26"W	53.30'
L123	N01°59'26"W	25.33'
L124	N01°59'26"W	35.69'
L125	N01°59'26"W	6.44'
L126	N51°30'47"E	43.17'
L128	N48°04'27"E	35.26'
L131	N35°22'02"E	55.95'
L132	N49°43'32"E	5.24'
L133	N08°58'52"E	75.86'
L134	N04°50'36"E	33.46'
L135	N03°18'05"E	20.67'
L136	N09°52'44"W	37.56'
L137	N05°56'57"E	23.80'

MAP E (SHEET 14)

MAP E (SHEET 14) TOTAL CURVE INFORMATION TABLE					
Curve	Radius	Length	Delta	Tangent	Chord Brng
C8	211.99	98.21	26°32'32"	50.00	N33°09'03"E
C9	184.32	88.27	27°26'23"	45.00	S32°42'08"W
C10	309.10	49.89	09°14'53"	25.00	S14°21'30"W
C11	98.96	39.47	22°51'02"	20.00	S01°41'27"E
C13	284.79	118.27	23°47'39"	60.00	N13°16'07"E
C14	115.87	49.25	24°21'02"	25.00	S13°32'48"W
C15	116.88	49.26	24°08'45"	25.00	N13°38'57"E
C16	50.43	20.76	18°22'16"	10.53	S77°22'05"E
C17	154.60	49.57	18°22'16"	25.00	N81°39'16"E
C18	381.90	157.72	23°39'44"	80.00	N60°38'16"E
C19	379.11	35.58	05°22'36"	17.80	S15°08'36"W
C20	581.38	49.97	04°55'28"	25.00	N14°55'02"E
C21	280.23	59.77	12°13'16"	30.00	S11°16'08"W
C22	531.24	49.96	05°23'19"	25.00	S02°27'51"W
C23	194.64	49.73	14°38'18"	25.00	N07°05'20"E
C24	548.34	49.97	05°13'15"	25.00	S11°47'52"W
C25	190.24	59.51	17°55'22"	30.00	N18°08'56"E
C26	100.10	92.74	53°04'55"	50.00	N53°39'05"E
C27	50.43	29.59	33°37'14"	15.24	S48°45'57"E
C82	441.94	49.95	06°28'31"	25.00	S59°56'00"W
C83	320.21	89.41	15°59'57"	45.00	N55°10'17"E
C84	1304.68	49.99	02°11'44"	25.00	N46°04'27"E
C85	756.22	49.98	03°47'13"	25.00	S46°52'12"W
C86	144.89	113.77	44°59'23"	60.00	N26°16'06"E
C87	162.01	49.61	17°32'39"	25.00	S12°32'44"W
C88	185.29	49.70	15°22'07"	25.00	N13°38'00"E
C89	107.91	29.81	15°49'40"	15.00	N01°57'53"W
C90	216.39	49.78	13°10'49"	25.00	S03°17'19"E
C91	138.09	29.88	12°23'55"	15.00	S75°25'04"W
C92	122.75	49.33	23°01'27"	25.00	S57°42'23"W
C93	221.06	44.82	11°36'58"	22.49	S40°23'11"W
BC1	150.47'	42.64'	16°14'08"	21.45'	S07°53'14"W

MAP E (SHEET 14)

MAP E (SHEET 14) BEARING & DISTANCE TABLE		
LINE	BEARING	DISTANCE
L1	N89°09'36"W	69.81'
L2	N05°09'31"E	60.65'
L3	N00°13'49"W	3.43'
L4	N00°13'49"W	14.38'
L5	N00°13'49"W	5.59'
L6	N00°13'49"W	12.23'
L7	N14°24'30"E	92.05'
L9	N80°11'32"E	4.65'
L20	N63°10'16"E	36.49'
L21	N05°56'57"E	48.21'
L22	N05°56'57"E	10.72'
L23	N05°56'57"E	61.28'
L24	N09°52'44"W	37.56'
L30	N32°59'35"E	25.90'
L44	N69°13'07"E	74.36'

REVISIONS INITIAL AND DATE

NOTES

U.S.T.C.
approval
Date:

PLAT DEPARTMENT
SANPETE COUNTY, UTAH

Section 9 T.14S. R.5E.

drawn by: BLL date: 12/14

book page

15

scale: 1"=200'