

Skyline Mountain Resort Subdivision


Located in Section 13, T.14 S., R.4 E., &
Sections 8, 9, 10, 15, 16, 17, 18, 20 & 21, T.14 S., R.5 E., S.L.B. & M.
Sanpete County, Utah
2014

BOOK


PAGE

Map 19

N

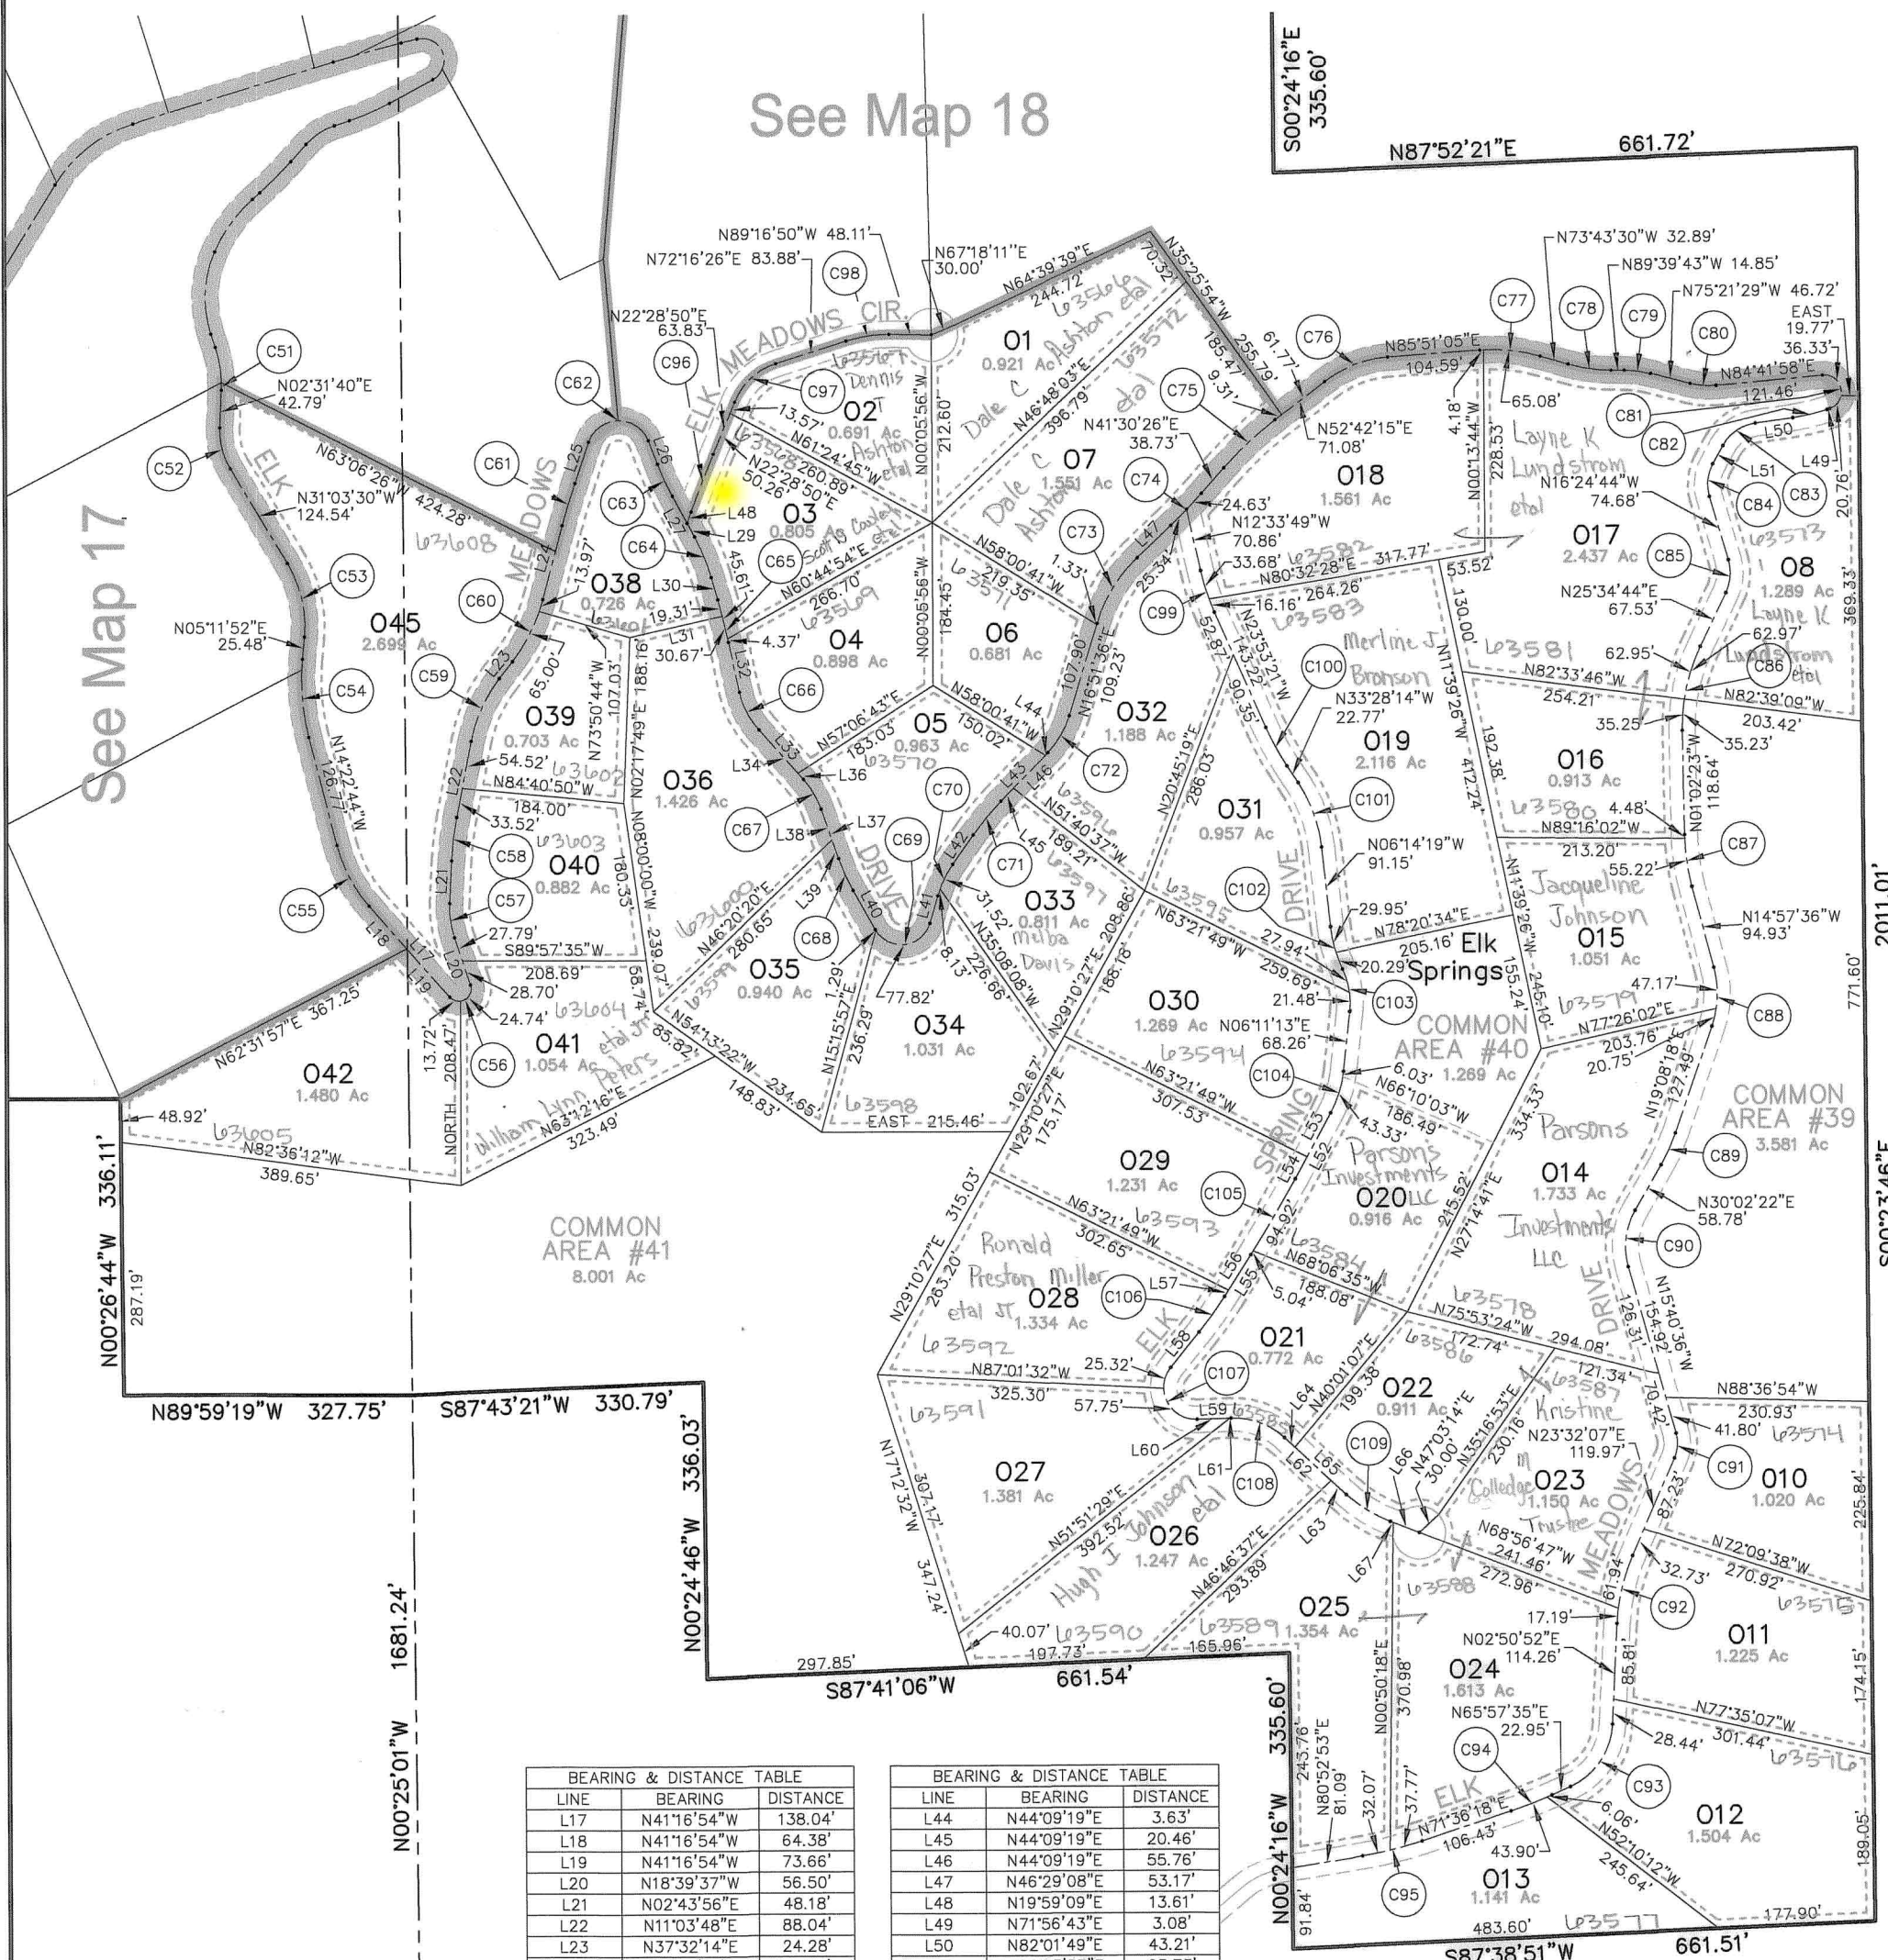

TOTAL CURVE INFORMATION TABLE						
Curve	Radius	Length	Delta	Tangent	Chord Brng	Chord Length
C51	137.15	8.51	03°33'21"	4.26	N00°44'59"W	8.51
C52	82.84	48.56	33°35'09"	25.00	S14°15'55"E	47.87
C53	137.45	86.98	36°15'21"	45.00	N12°55'49"W	85.53
C54	260.84	89.12	19°34'36"	45.00	S04°35'26"E	88.69
C55	167.24	78.52	26°54'10"	40.00	S27°49'49"E	77.81
C56	14.00	38.46	157°22'43"	70.00	N60°01'45"E	27.46
C57	105.89	39.53	21°23'32"	20.00	S07°57'50"E	39.31
C58	343.25	49.91	08°19'53"	25.00	S06°53'52"W	49.87
C59	170.05	78.57	26°28'25"	40.00	S24°18'01"W	77.87
C60	200.88	78.97	22°31'23"	40.00	N26°16'33"E	78.46
C61	772.14	49.98	03°42'32"	25.00	S16°52'07"W	49.97
C62	36.11	88.43	140°17'08"	100.00	S88°51'58"W	67.94
C63	302.64	39.94	07°33'43"	20.00	S24°46'20"E	39.91
C64	226.49	49.80	12°35'52"	25.00	N22°15'15"W	49.70
C65	764.26	49.98	03°44'50"	25.00	N14°04'54"W	49.97
C66	94.89	48.89	29°31'16"	25.00	S26°58'08"E	48.35
C67	100.88	39.49	22°25'40"	20.00	N30°30'56"W	39.24
C68	226.10	39.90	10°06'36"	20.00	S24°21'24"E	39.84
C69	33.76	79.10	134°14'08"	80.00	N83°28'14"E	62.21
C70	122.24	39.65	08°35'04"	20.00	S25°38'42"W	39.48
C71	310.10	49.89	09°31'06"	25.00	S39°32'47"W	49.84
C72	102.96	49.05	27°17'44"	25.00	N30°30'28"E	48.59
C73	170.16	87.99	29°37'32"	45.00	S31°40'22"W	87.01
C74	575.11	49.97	04°58'41"	25.00	S43°59'47"E	49.95
C75	408.07	79.75	11°11'48"	40.00	S47°06'20"W	79.62
C76	134.40	77.76	33°08'50"	40.00	S69°16'40"W	76.68
C77	194.29	69.26	20°25'25"	35.00	N83°56'12"W	68.89
C78	178.60	49.68	15°56'13"	25.00	S81°41'36"E	49.52
C79	119.54	29.84	14°18'14"	15.00	N80°30'36"W	29.77
C80	85.32	29.70	19°56'33"	15.00	S85°19'45"E	29.55
C81	19.56	57.09	167°14'45"	175.00	N11°40'39"W	38.87
C82	226.66	39.90	10°05'06"	20.00	N76°59'16"E	39.85
C83	50.00	46.36	53°07'52"	25.00	S55°27'53"W	44.72
C84	47.92	37.89	45°18'41"	20.00	S06°14'37"W	36.91
C85	52.11	38.19	41°59'28"	20.00	N04°35'00"E	37.34
C86	211.36	98.19	26°37'07"	50.00	S12°16'10"W	97.31
C87	245.74	59.70	13°55'13"	30.00	S08°00'00"E	59.56
C88	114.13	67.92	34°05'54"	35.00	N02°05'21"E	66.92
C89	209.61	39.88	10°54'03"	20.00	N24°35'20"E	39.82
C90	83.03	66.25	45°42'58"	35.00	S07°10'53"W	64.50
C91	42.11	28.82	39°12'43"	15.00	N03°55'46"E	28.26
C92	219.15	79.13	20°41'15"	40.00	S13°11'30"W	78.70
C93	81.41	89.68	63°06'43"	50.00	N34°24'13"E	85.21
C94	507.05	49.96	05°38'43"	25.00	N68°46'56"E	49.94
C95	431.41	69.85	09°16'35"	35.00	N76°14'35"E	69.77
C96	1607.47	69.99	02°29'41"	35.00	S21°13'59"W	69.98
C97	75.41	65.54	49°47'37"	35.00	S47°22'38"W	63.49
C98	153.97	49.57	18°26'43"	25.00	S81°29'48"W	49.35
C99	252.13	49.84	11°19'32"	25.00	S18°13'35"E	49.76
C100	298.30	49.88	09°34'53"	25.00	S28°40'47"E	49.83
C101	165.14	78.49	27°13'55"	40.00	N19°51'16"W	77.75
C102	151.56	50.24	18°59'30"	25.35	S15°44'04"E	50.01
C103	90.14	49.43	31°25'01"	25.35	N09°31'18"W	48.81
C104	125.76	49.36	22°29'14"	25.00	N17°25'50"E	49.04
C105	1523.08	99.96	03°45'38"	50.00	N30°33'16"E	99.95
C106	438.71	49.95	06°31'22"	25.00	N35°41'46"E	49.92
C107	36.27	83.07	131°13'26"	80.00	S26°39'16"E	66.07
C108	84.21	66.34	45°08'20"	35.00	N69°41'49"W	64.64
C109	155.65	59.27	21°49'08"	30.00	S58°02'13"E	58.92

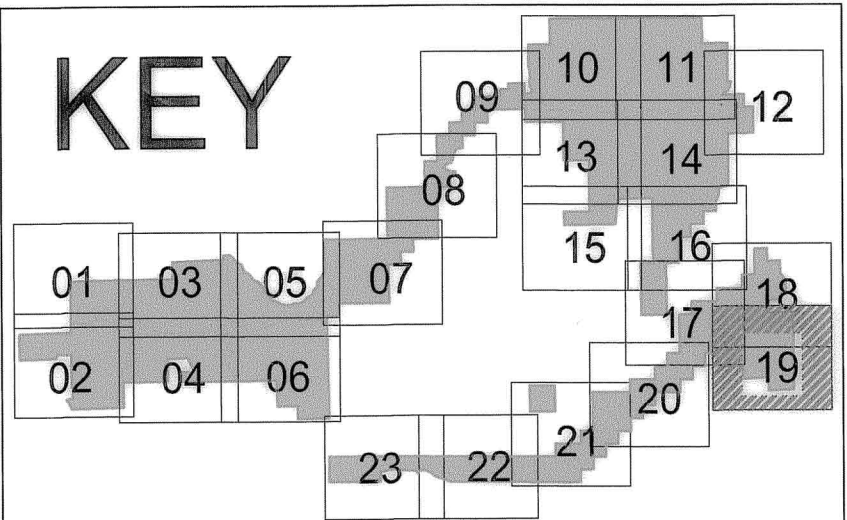

SW COR. SEC. 15,
SE COR. SEC. 16,
T.14S., R.5E., S.L.B. & M.
FOUND U.S.G.L.O.
BRASS CAP DATED 1935

LINE	BEARING	DISTANCE
L17	N41°16'54"W	138.04'
L18	N41°16'54"W	64.38'
L19	N41°16'54"W	73.66'
L20	N18°39'37"W	56.50'
L21	N02°43'56"E	48.18'
L22	N11°03'48"E	88.04'
L23	N37°32'14"E	24.28'
L24	N15°00'51"E	86.41'
L25	N18°43'23"E	49.28'
L26	N20°59'28"W	28.55'
L27	N28°33'11"W	52.26'
L28	N28°33'11"W	17.59'
L29	N15°57'19"W	26.05'
L30	N77°07'59"E	107.60'
L31	N12°21'29"W	57.90'
L32	N41°43'46"W	75.69'
L33	N41°43'46"W	75.69'
L34	N41°43'46"W	9.27'
L35	N19°18'06"W	59.63'
L36	N19°18'06"W	37.25'
L37	N19°18'06"W	22.38'
L38	N29°24'42"W	51.04'
L39	N16°21'10"E	32.47'
L40	N34°56'14"E	40.69'
L41	N44°09'19"E	76.21'

LINE	BEARING	DISTANCE
L44	N44°09'19"E	3.63'
L45	N44°09'19"E	20.46'
L46	N44°09'19"E	55.76'
L47	N46°29'08"E	53.17'
L48	N19°59'09"E	13.61'
L49	N71°56'43"E	3.08'
L50	N82°01'49"E	43.21'
L51	N28°53'57"E	23.73'
L52	N28°40'27"E	84.60'
L53	N28°40'27"E	56.62'
L54	N28°40'27"E	27.98'
L55	N32°26'05"E	55.91'
L56	N32°26'05"E	47.57'
L57	N32°26'05"E	8.34'
L58	N38°57'27"E	51.39'
L59	N87°44'01"E	38.45'
L60	N87°44'01"E	37.06'
L61	N87°44'01"E	1.39'
L62	N47°07'39"W	72.12'
L63	N47°07'39"W	23.22'
L64	N47°07'39"W	16.04'
L65	N47°07'39"W	79.30'
L66	N68°56'47"W	35.08'
L67	N68°56'47"W	3.58'

REVISIONS	INITIAL AND DATE	NOTES	U.S.T.C. approval Date:	PLAT DEPARTMENT SANPETE COUNTY, UTAH	Section 15 T 14S R 5E Section 16 T 14S R 5E	book page 19
					drawn by: BLL date: 12/14 scale: 1"=200'	