



Skyline Mountain Resort Subdivision

Located in Section 13, T.14 S., R.4 E., &
Sections 8, 9, 10, 15, 16, 17, 18, 20 & 21, T.14 S., R.5 E., S.L.B. & M.
Sanpete County, Utah
2014

Map 20

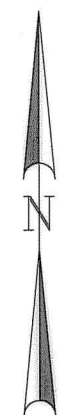


KEY

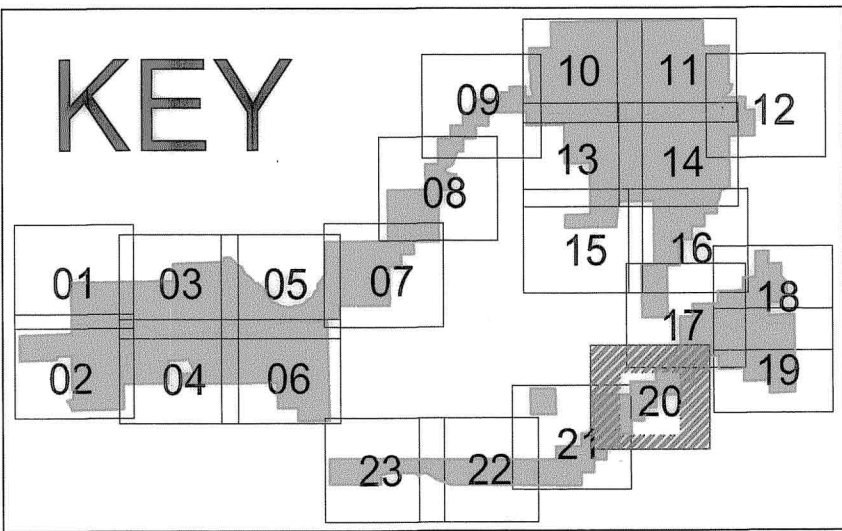

TOTAL CURVE INFORMATION TABLE						
Curve	Radius	Length	Delta	Tangent	Chord Brng	Chord Lngth
C1	198.78	25.42	07°19'40"	12.73	S88°05'54"W	25.41
C2	108.39	49.14	25°58'38"	25.00	S84°45'03"W	48.72
C3	49.92	46.35	53°12'17"	25.00	N53°40'52"E	44.71
C4	351.57	49.92	08°08'06"	25.00	S31°08'46"W	49.87
C5	359.14	39.96	06°22'30"	20.00	N32°01'34"E	39.94
C6	176.29	29.93	09°43'37"	15.00	S33°42'08"W	29.89
C7	693.50	49.98	04°07'45"	25.00	S40°37'49"W	49.97
C8	274.70	49.86	10°24'01"	25.00	N37°29'41"E	49.79
C14	2518.25	60.00	01°21'54"	30.00	S59°42'44"W	60.00
C15	1041.30	89.94	04°56'56"	45.00	N57°55'13"E	89.92
C16	368.24	49.92	07°46'04"	25.00	S59°19'46"W	49.89
C17	1248.18	49.99	02°17'42"	25.00	S64°21'39"W	49.99
C18	310.57	49.89	09°12'16"	25.00	N60°54'22"E	49.84
C19	261.56	127.42	27°54'43"	65.00	N42°20'53"E	126.16
C20	219.34	79.13	20°40'14"	40.00	S38°43'38"W	78.70
C21	218.46	49.78	13°03'25"	25.00	S55°35'28"W	49.68
C22	187.89	49.71	15°09'29"	25.00	N54°32'26"E	49.56
C23	383.21	99.44	14°52'03"	50.00	S54°23'43"W	99.16
C24	303.66	49.89	09°24'46"	25.00	N57°07'22"E	49.83
C25	100.77	49.01	27°52'02"	25.00	S66°21'00"W	48.53
C26	49.92	26.70	30°38'37"	13.68	N64°57'42"E	26.38
C27	198.78	24.32	07°00'30"	12.17	S60°55'49"W	24.30
C28	94.82	29.75	17°58'46"	15.00	N66°24'57"E	29.63
C29	326.27	32.78	05°45'25"	16.41	N78°17'03"E	32.77

BEARING & DISTANCE TABLE		
LINE	BEARING	DISTANCE
L1	N71°45'44"E	19.25'
L3	N27°04'43"E	43.13'
L4	N27°04'43"E	33.58'
L5	N27°04'43"E	9.55'
L6	N82°15'38"W	27.93'

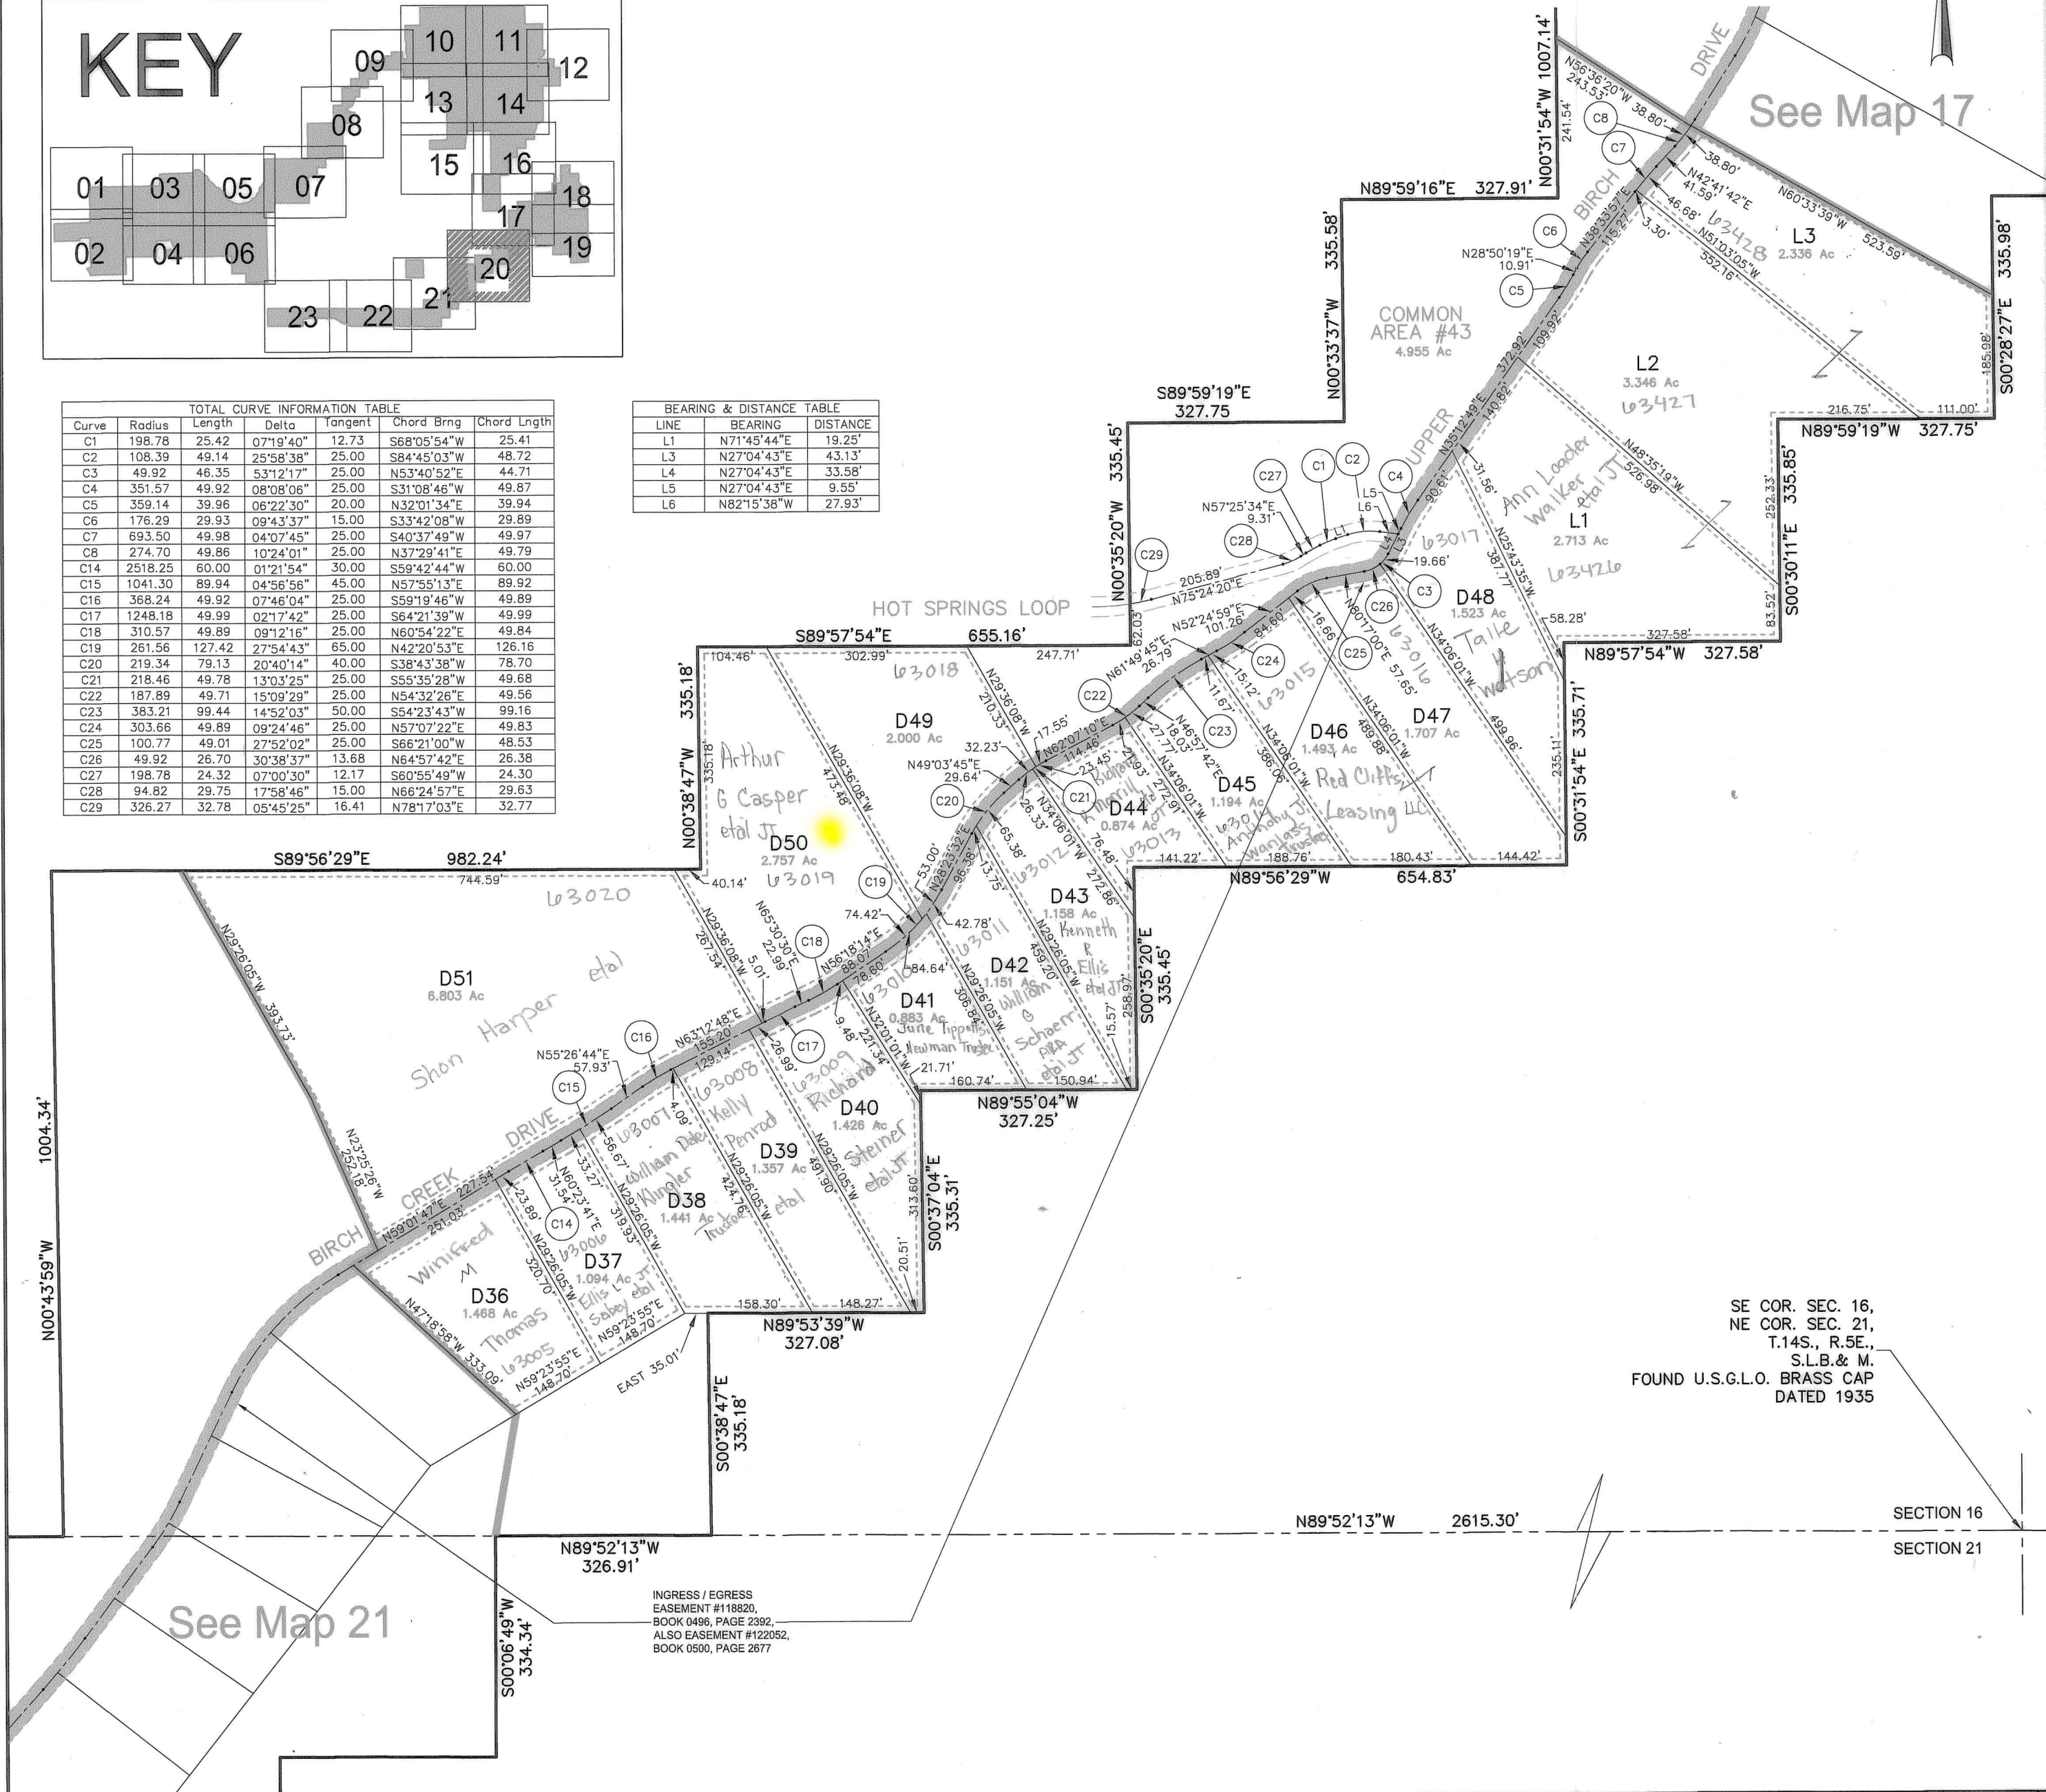

SE COR. SEC. 16,
NE COR. SEC. 21,
T.14S., R.5E.,
S.L.B. & M.
FOUND U.S.G.L.O. BRASS CAP
DATED 1935

REVISIONS	INITIAL AND DATE

NOTES

U.S.T.C.
approval
Date:

PLAT DEPARTMENT
SANPETE COUNTY, UTAH

Section 16 T.14S. R.5E.

drawn by: BLL

date: 12/14

book page
20

scale: 1"=200'