


28° 11' 34"	175,000	158,268	152,929	85,008
51° 48' 03"	500,000	67,802	67,760	33,953
7° 46' 11"	500,000	149,731	149,179	75,433
6° 17' 31"	500,000	54,907	54,880	27,481
12° 10' 59"	500,000	106,317	106,117	53,360
14° 48' 26"	1,100,000	284,290	283,499	142,941
8° 12' 23"	1,100,000	157,552	157,418	78,911
9° 38' 51"	1,100,000	185,219	185,000	92,829
19° 09' 56"	237,992	83,070	82,649	41,962
36° 44' 17"	237,992	152,601	150,000	79,027
22° 13' 45"	500,000	193,906	192,772	98,228
31° 13' 13"	500,000	272,447	269,099	139,697
18° 47' 43"	214,348	70,315	70,000	35,476
44° 14' 32"	214,348	165,544	161,432	87,130
4° 08' 59"	560,000	40,234	40,225	20,126
10° 14' 42"	560,000	100,133	100,000	50,200
34° 57' 44"	200,000	122,042	120,157	62,988
40° 08' 25"	300,000	214,543	210,000	112,090
59° 06' 06"	200,000	206,305	197,279	113,390
10° 02' 46"	500,000	87,669	87,557	43,947
56° 44' 13"	237,992	235,671	226,160	128,513
24° 16' 37"	220,000	932,166	925,208	473,183

This map is furnished as an aid in locating the property. The Company assumes no liability for the accuracy or completeness of any information shown thereon.

Δ = 14°21'41"
 R = 560.000'
 L = 140.367'
 T = 140.367'
 T = 70.553'

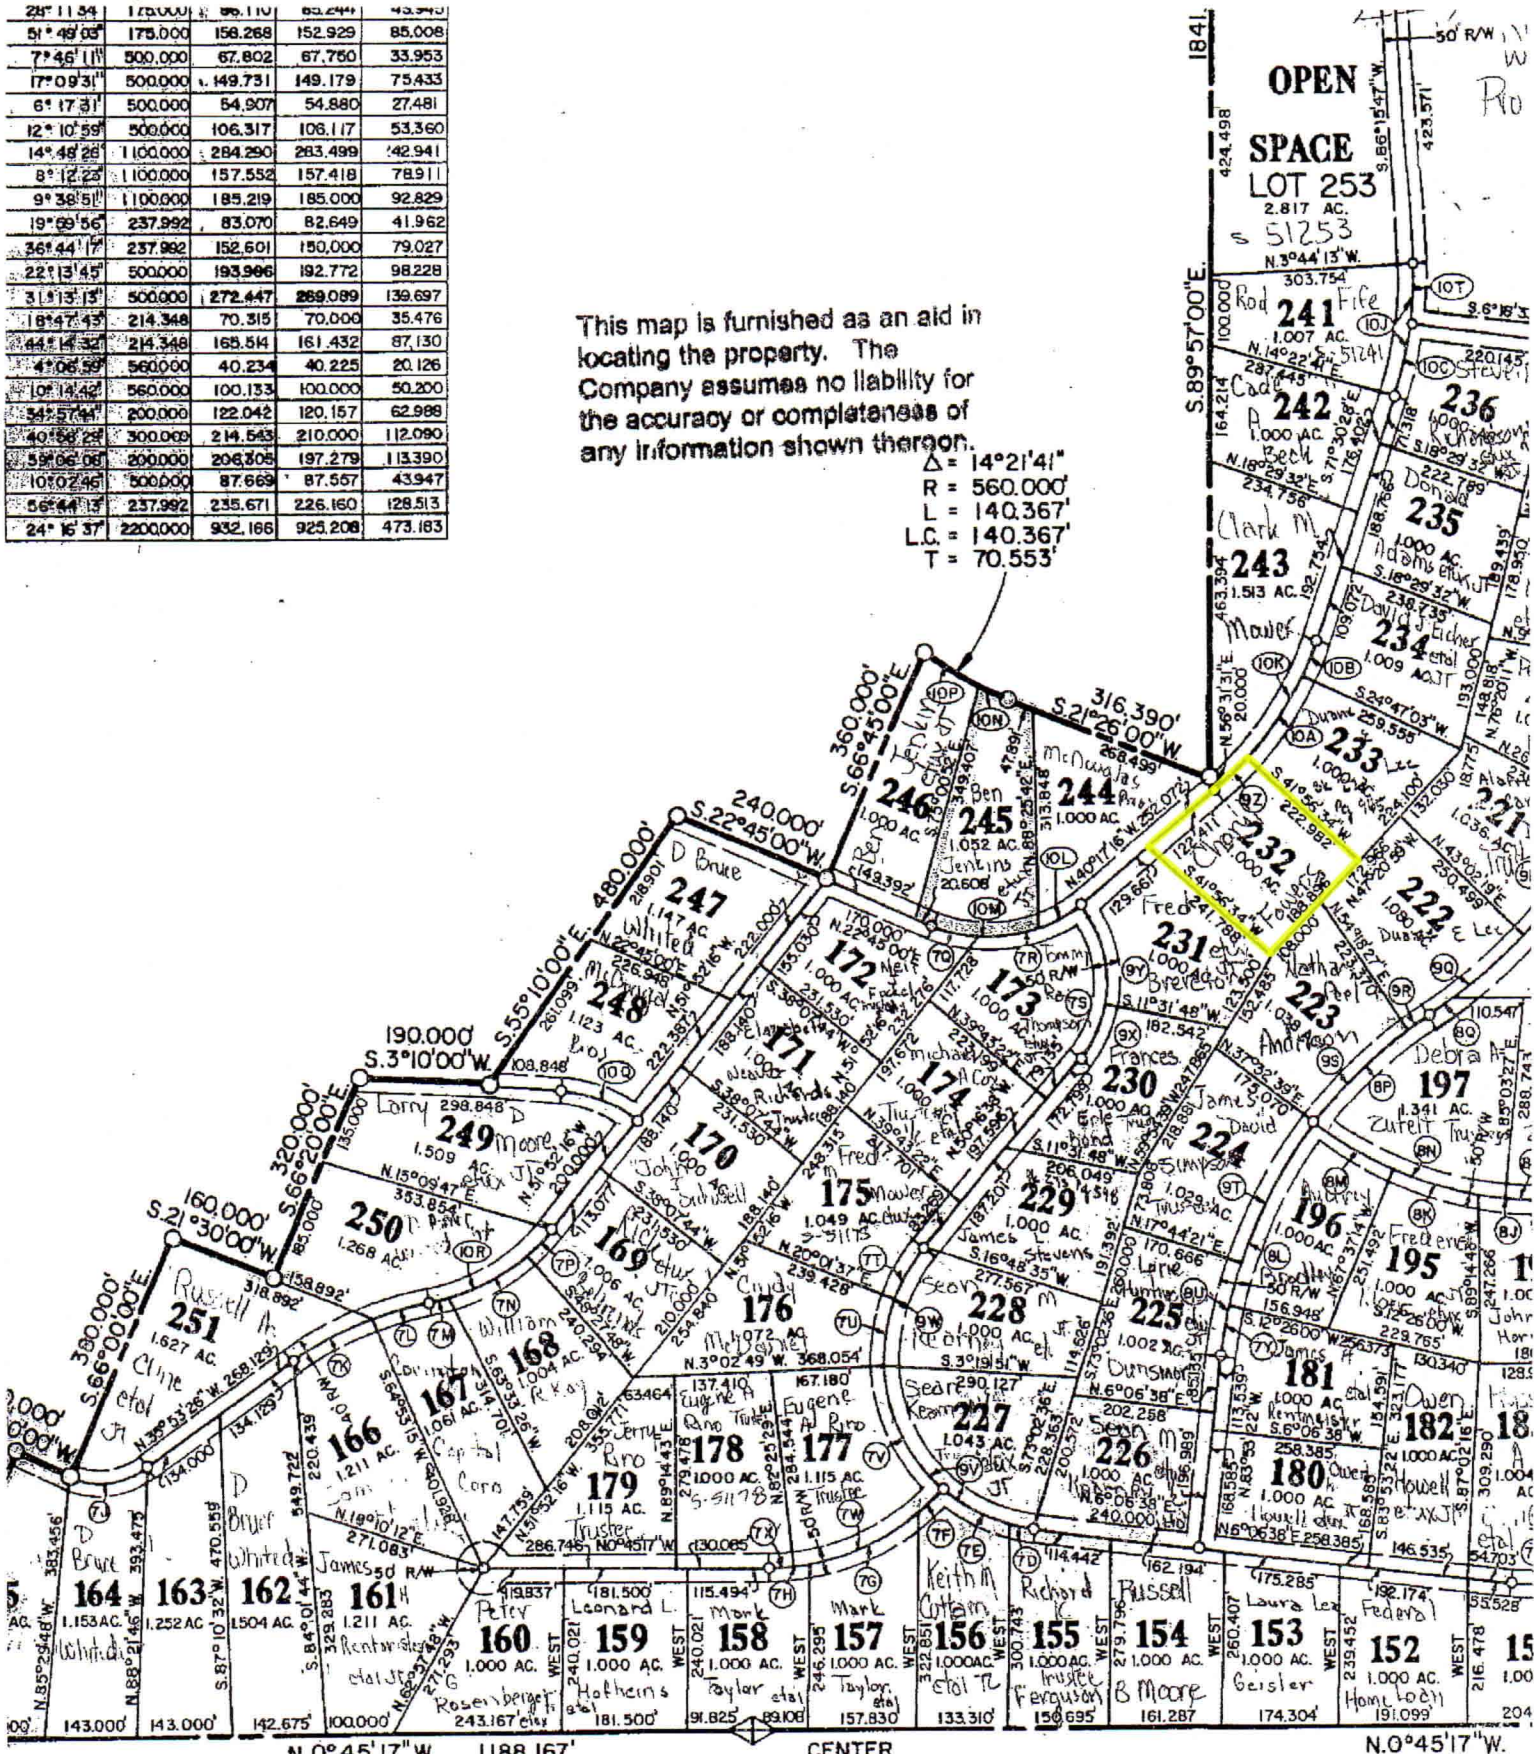

N.0°45'17"W. 1188.167' CENTER SECTION 25 T.15S., R.4E., S.L.B. & M. N.0°45'17"W.

RECORD
 REQUEST
 FEE PAID
 77